

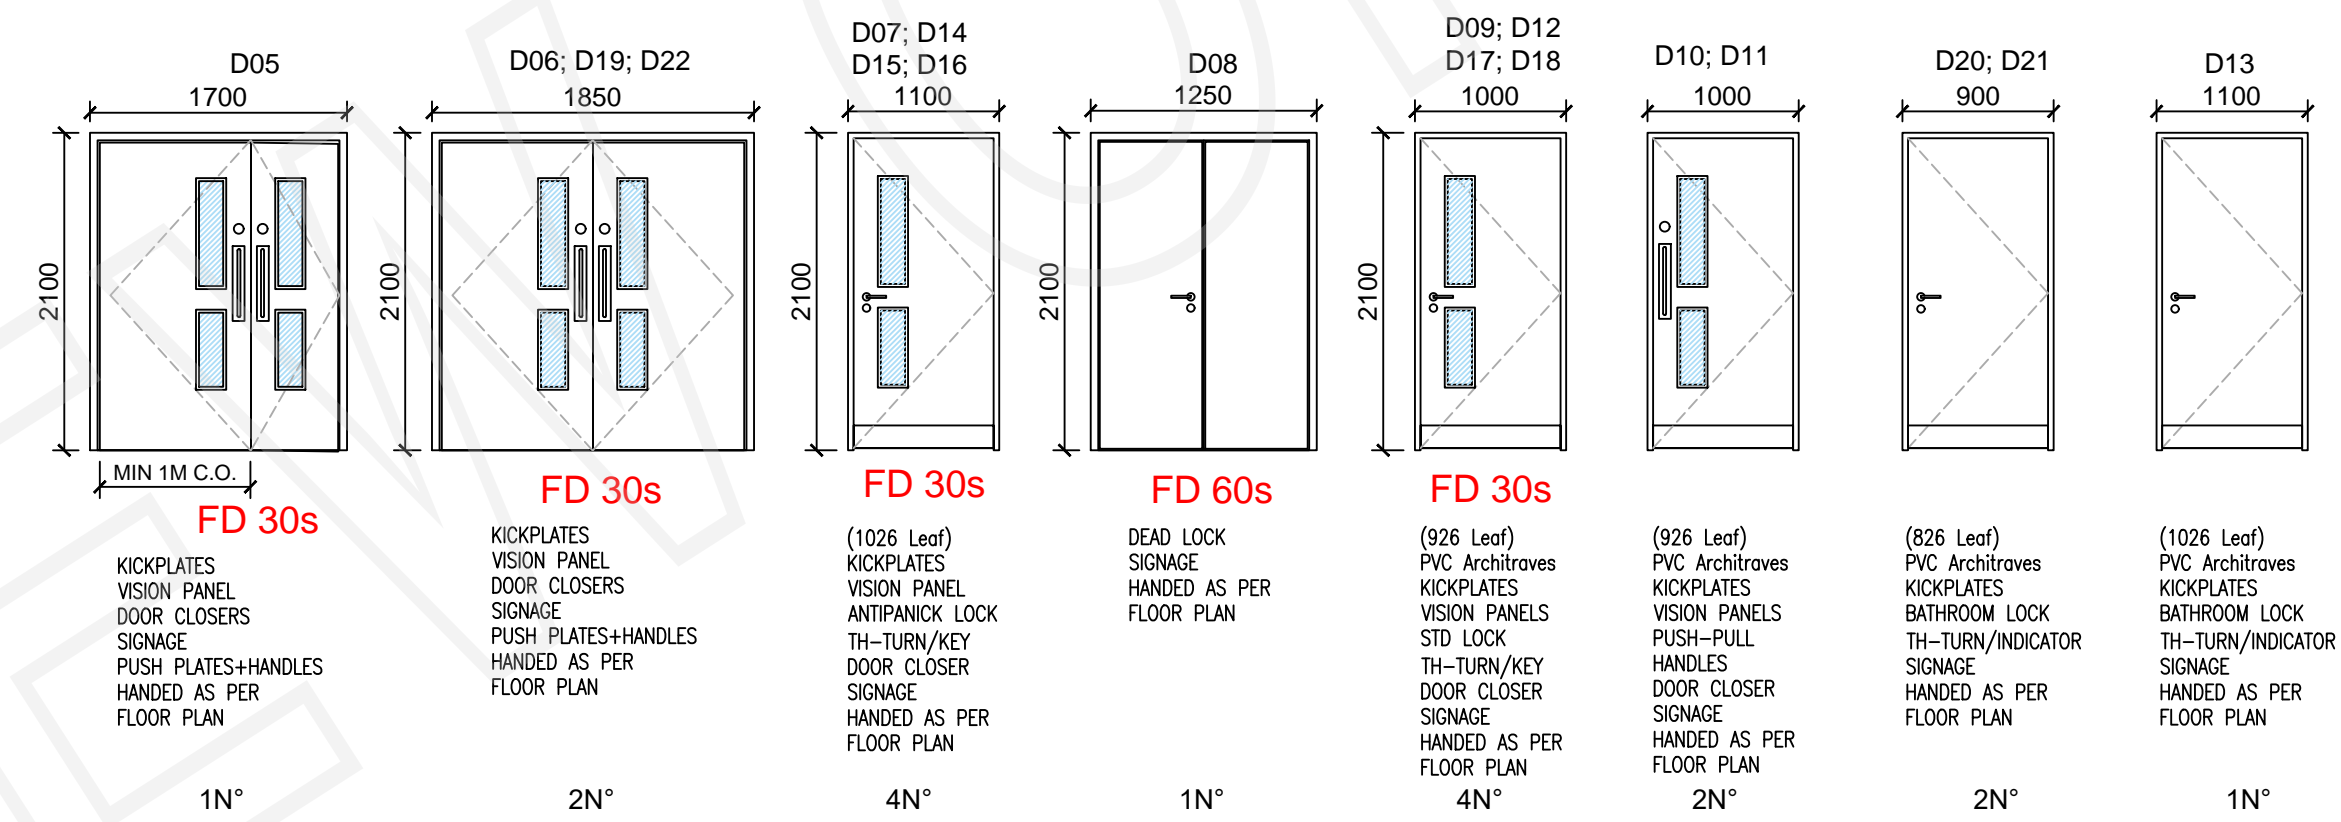
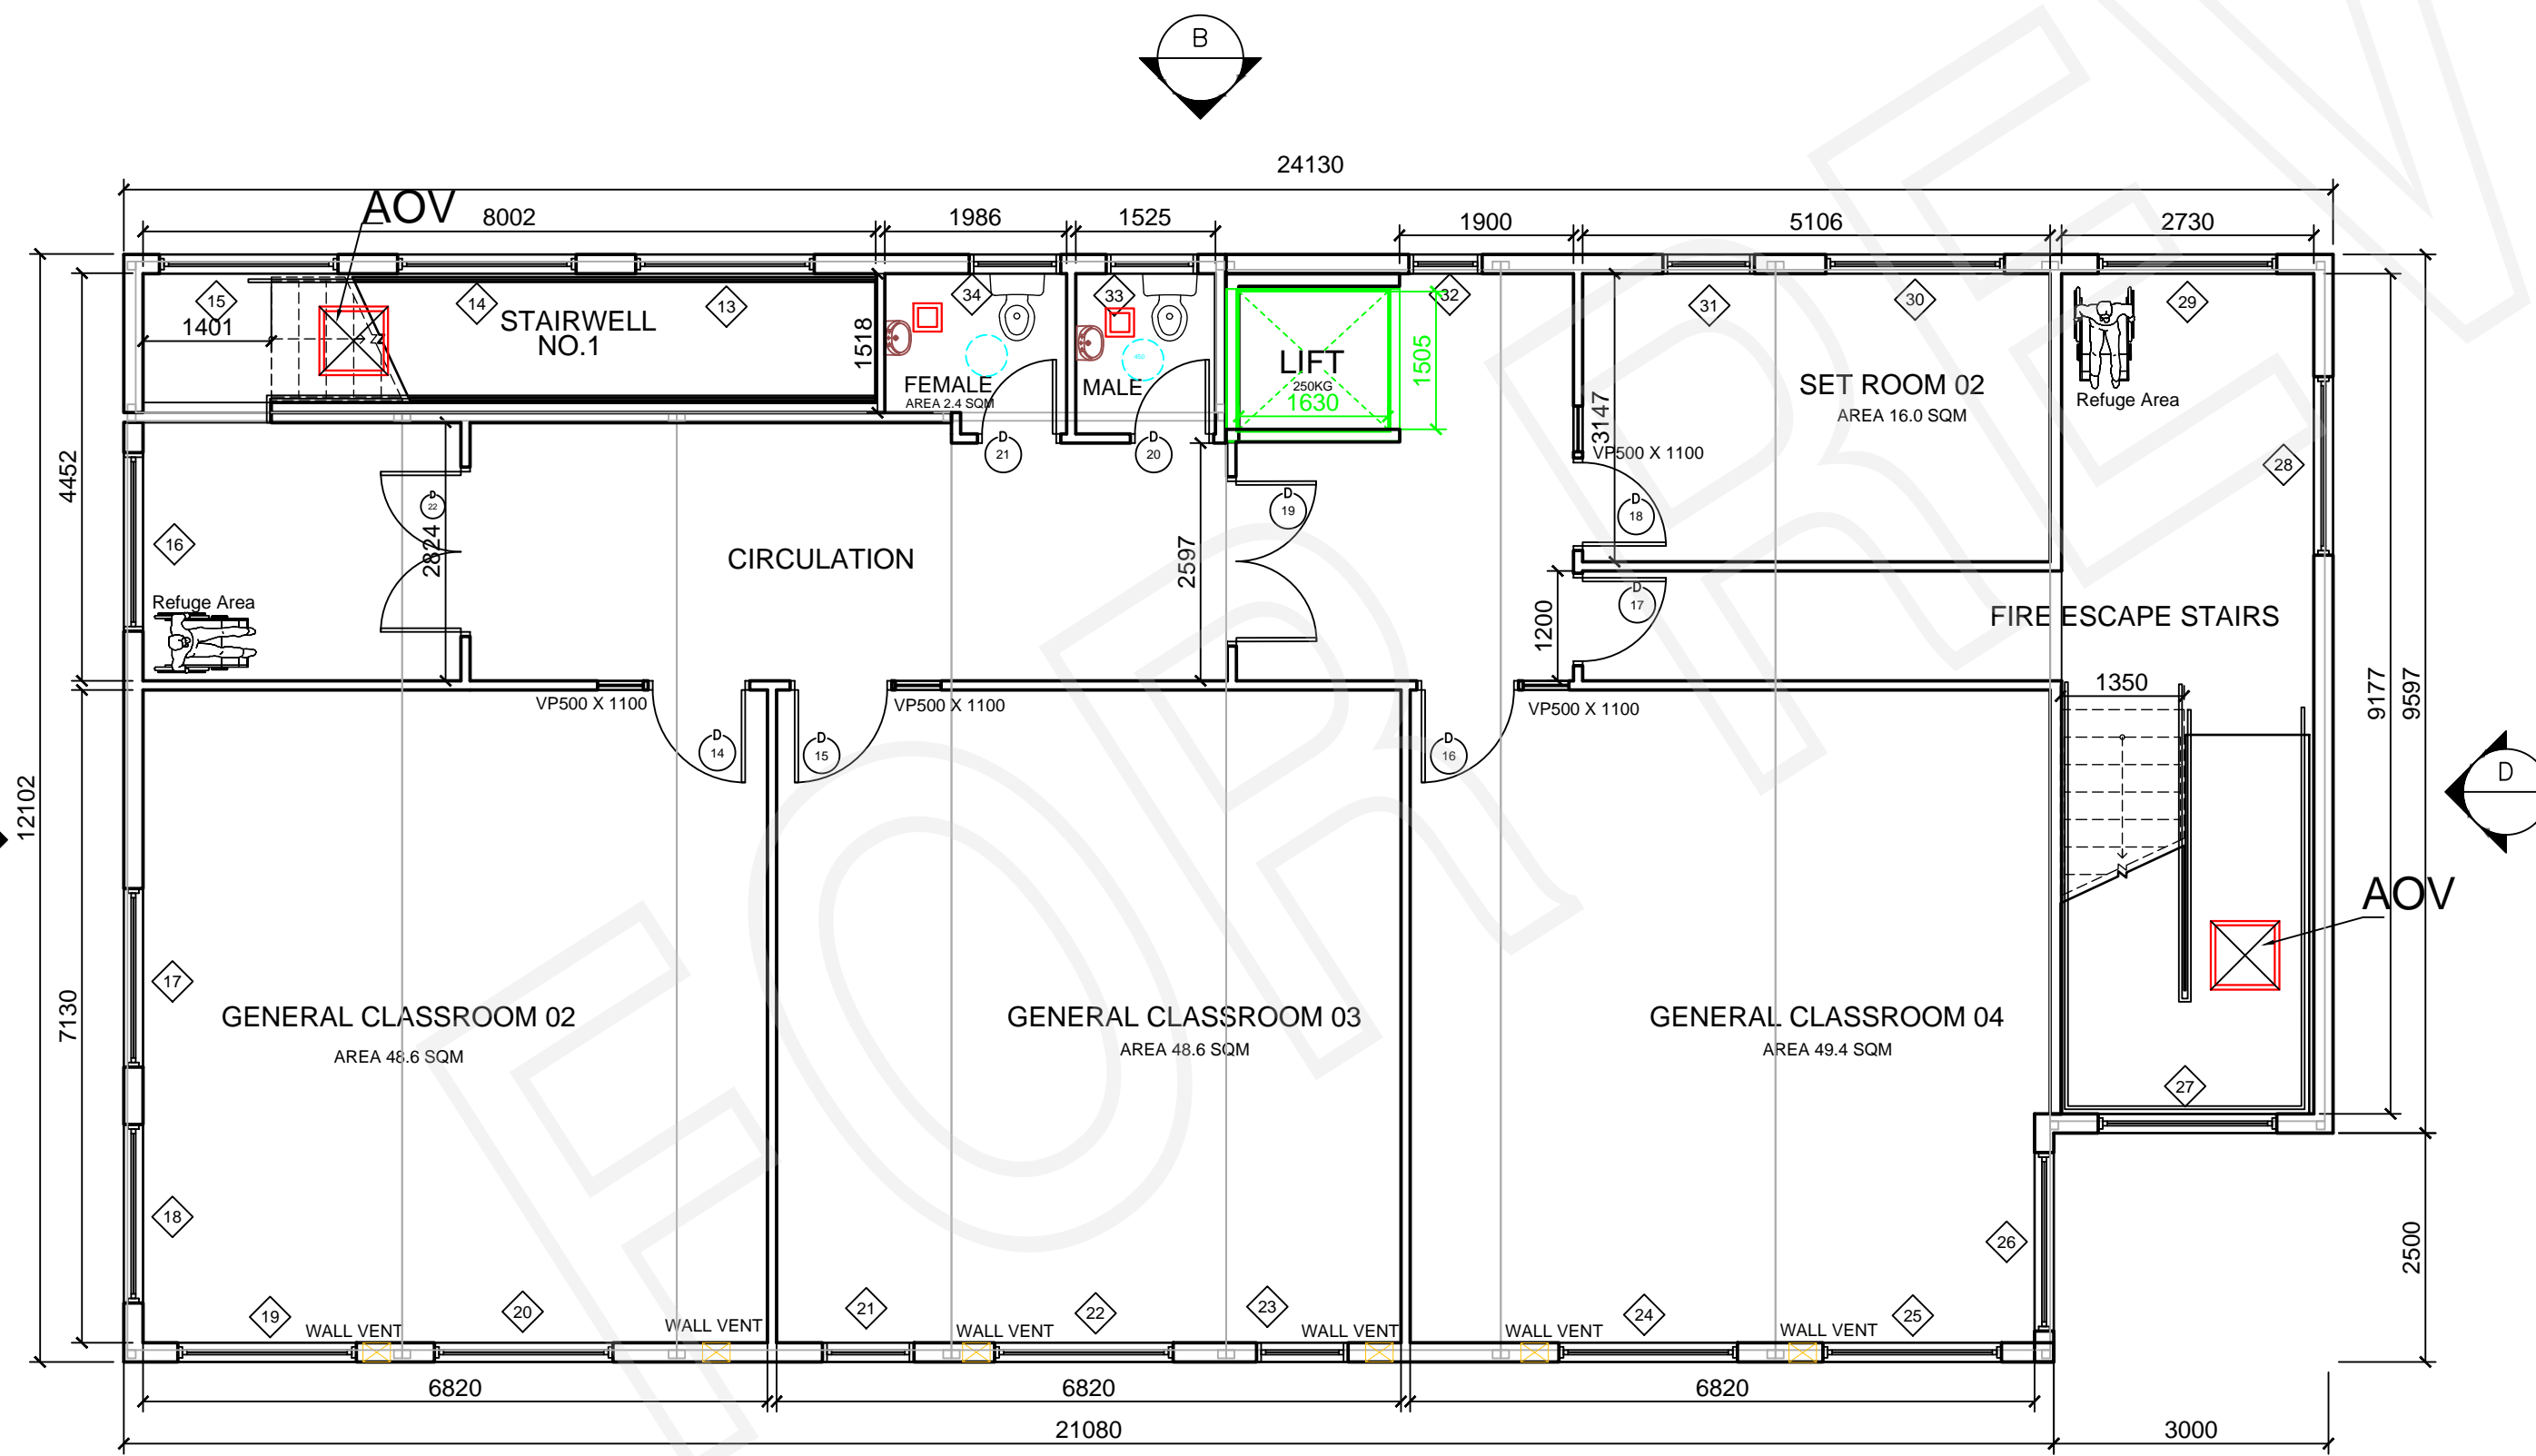
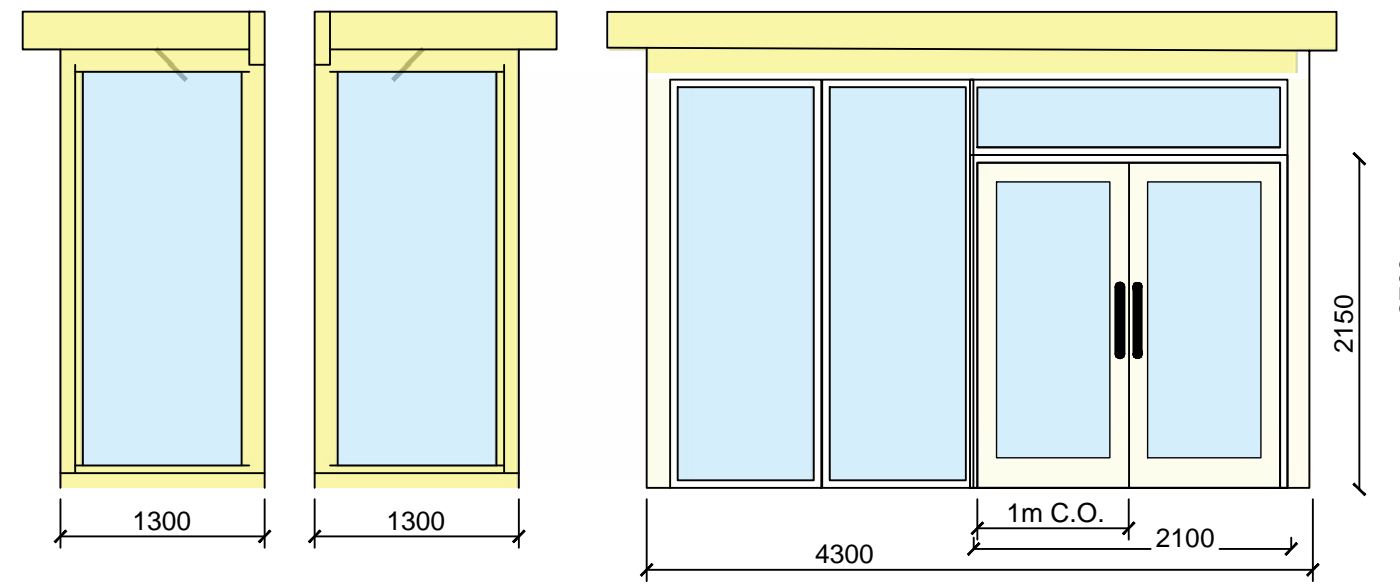
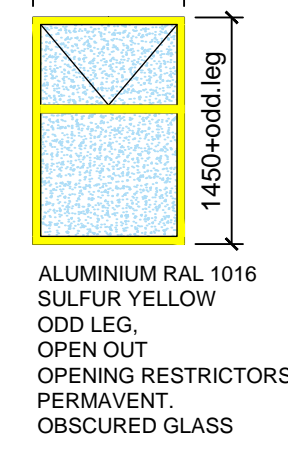


PROPOSED GROUND FLOOR PLAN area 284m<sup>2</sup>  
1:75 @ A1

 

HANDED AS PER FLOOR PLAN

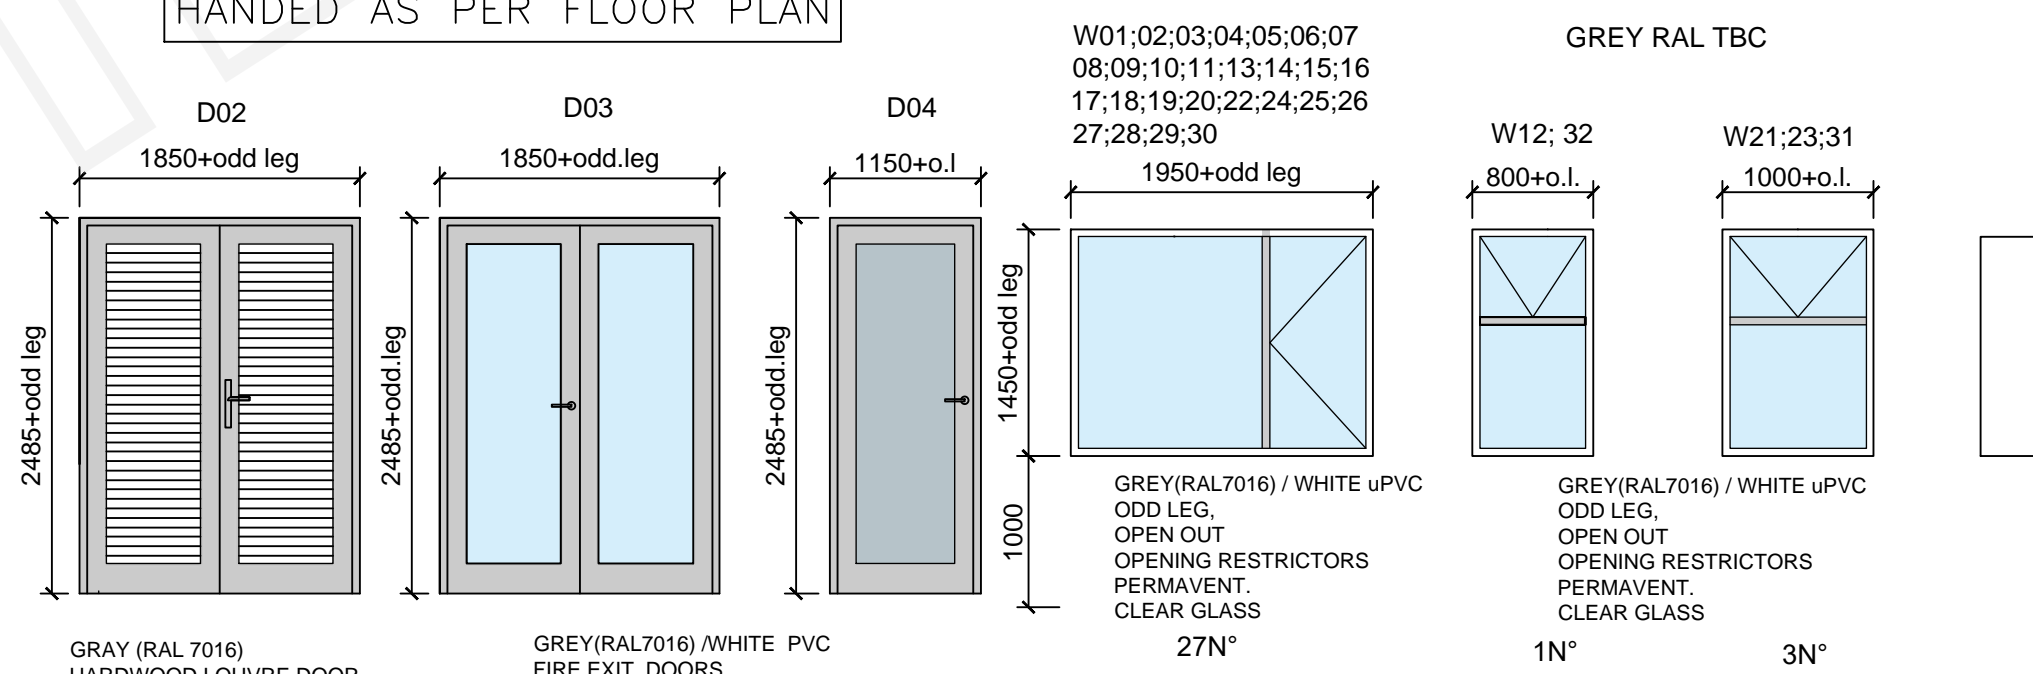

PROPOSED FIRST FLOOR PLAN area 284m<sup>2</sup>  
1:50 @ A1

No.	Revision/Issue	Date

**INSTASPACE**

UNIT 5, DULEEK BUSINESS PARK, DULEEK, CO MEATH  
TEL: 041 988 2656 FAX: 041 988 2657  
www.instaspace.ie info@instaspace.ie

Client  
GAEL CHOLAISTE CHILL DARACH  
NAAS  
CO KILDARE

Project Name, Address, Description  
PROPOSED 2STOREY PREFAB  
FLOOR PLAN & D+W SCHEDULE  
& ROOF PLAN

Drawn AR	Sheet 877.0.15
Date 17/08/2022	Scale 1:75@A1