
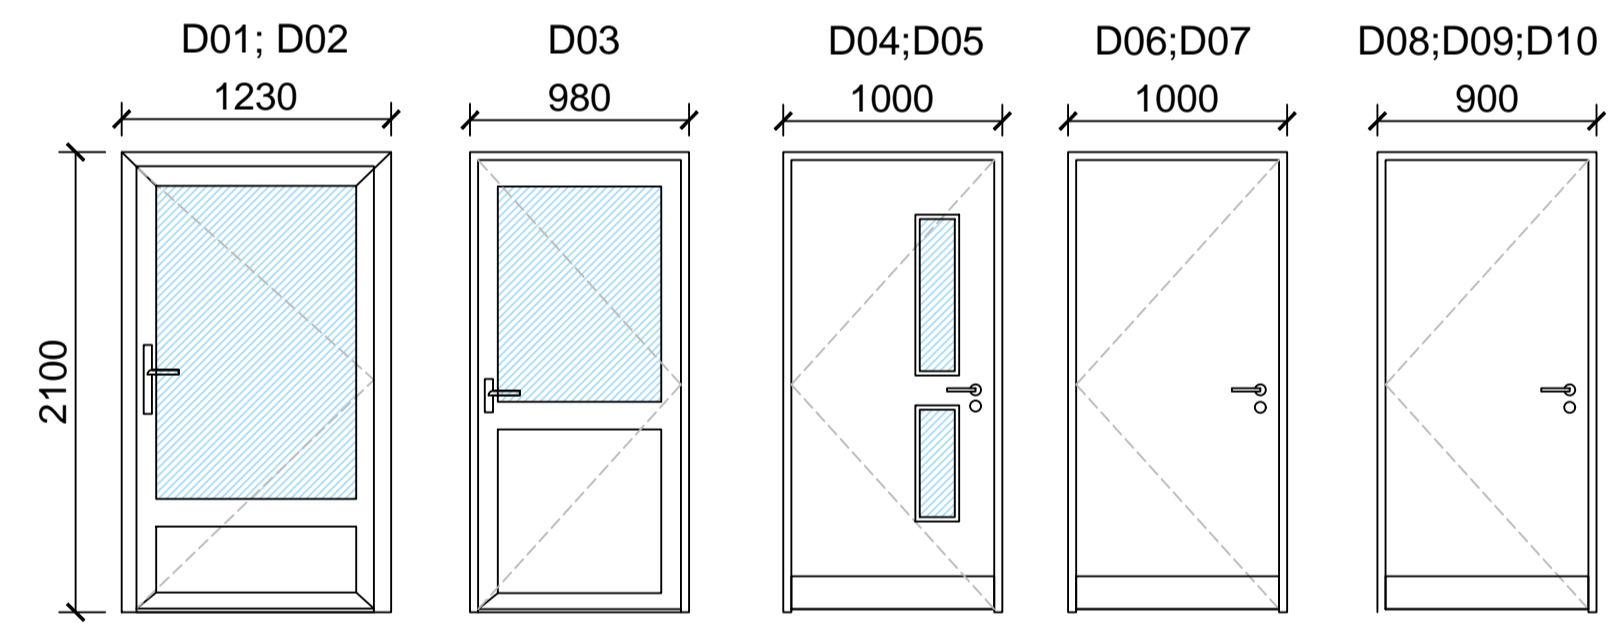
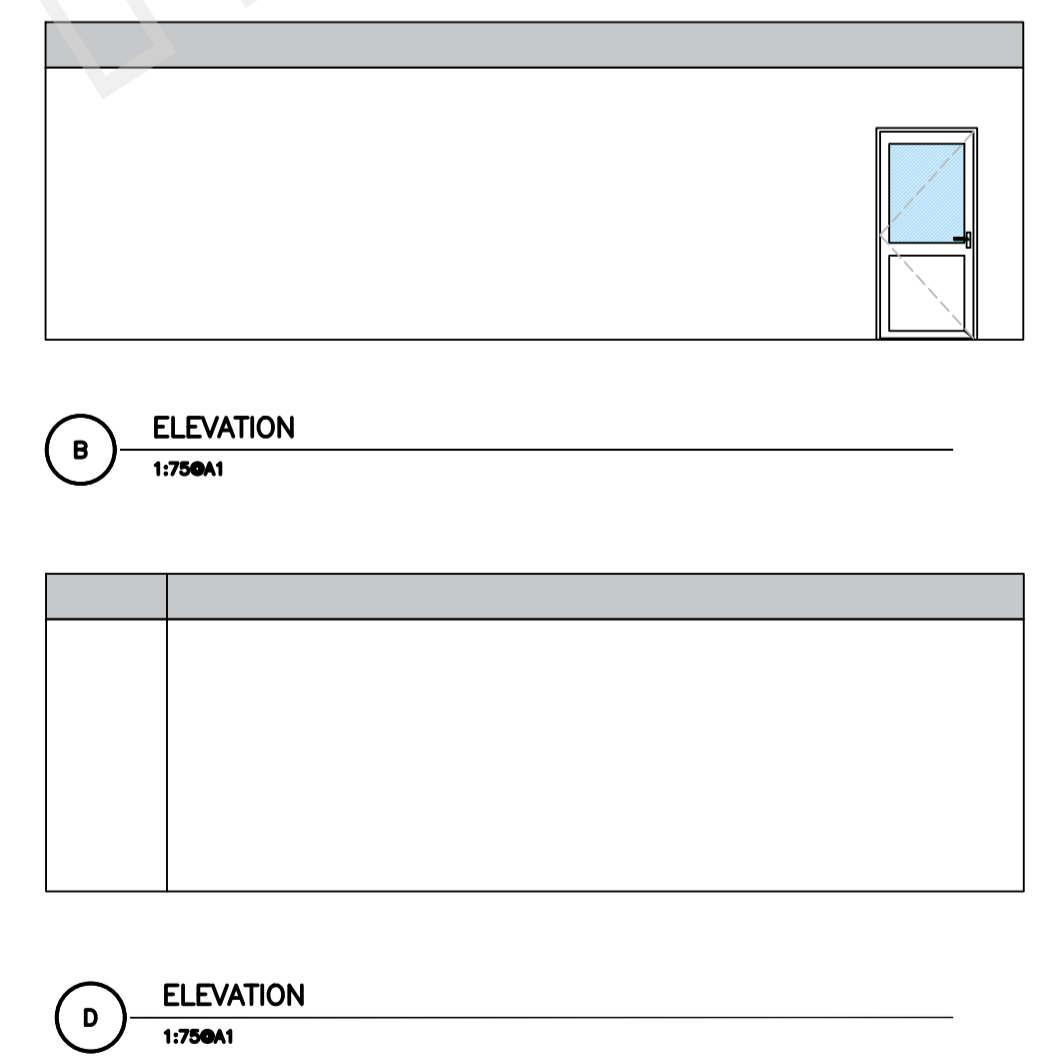


PROPOSED TEMPORARY ACCOMODATION FLOOR PLAN area 205m²
1:50@A1

HANDED AS PER FLOOR PLAN

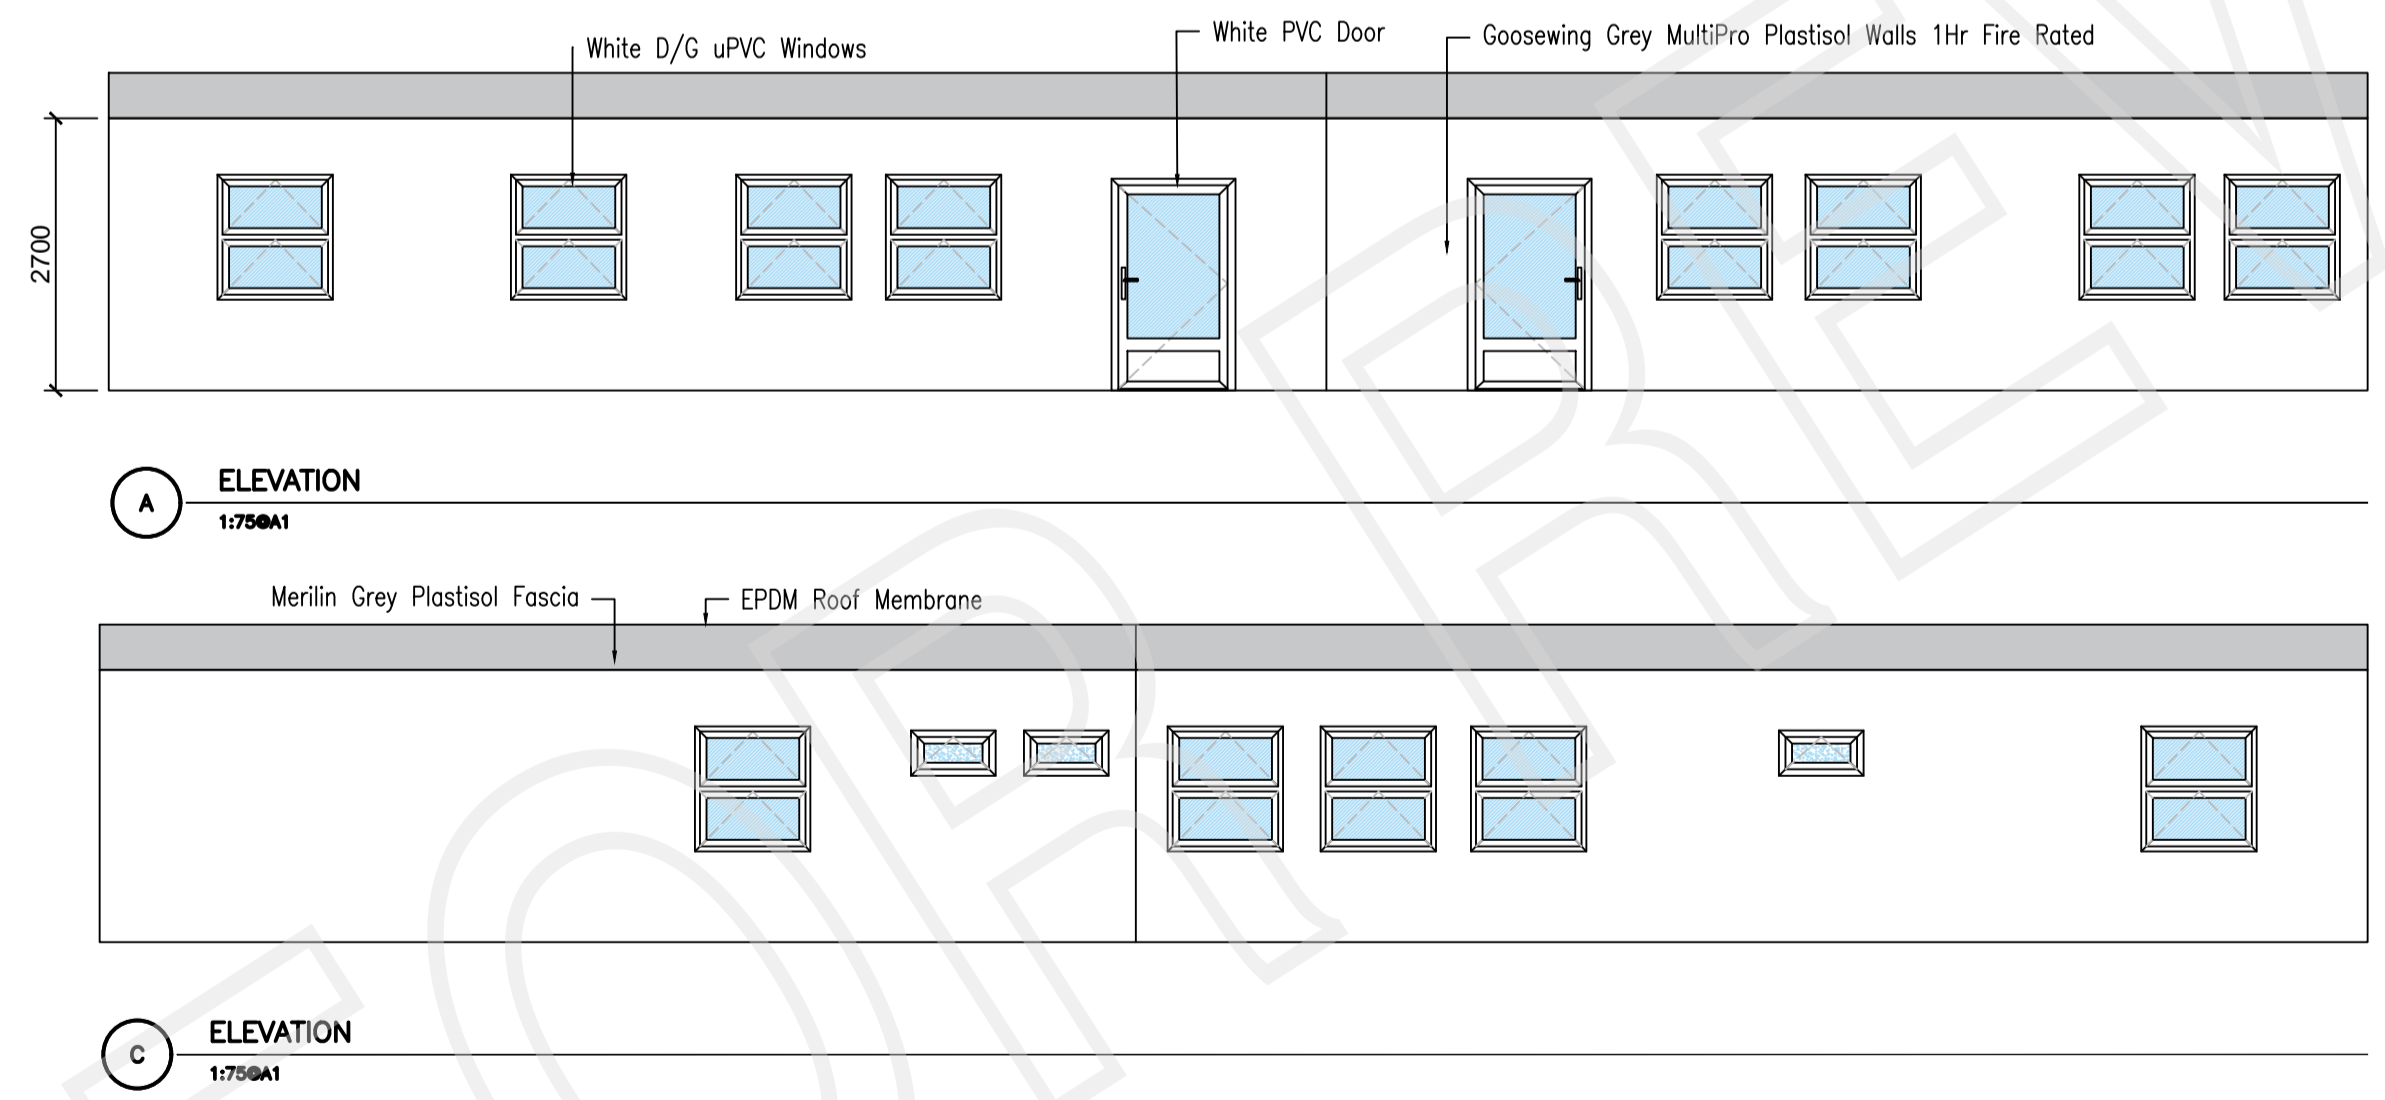

FD 30s


WHITE PVC
Odd leg
Double Glazed
Open In
Top Clear Glass
Bottom 500mm Panel
Max 15mm Threshold
Min clear opening 1000mm
Lever handles
Thumbturn + Master key
Manifestations
1 + 1

WHITE PVC
Odd leg
Open Out
Double Glazed
Top Clear Glass
Bottom Half Panel
Max 15mm Threshold
Min clear opening 800mm
Panic bar
Outside Access
Master key
1

Std Sapele Door
Clear width when door open from the inside of the frame to the outer face of the door is 870mm (926 Leaf)
PVC Architraves
KICKPLATES
VISION PANELS
STD LOCK
TH-TURN/KEY
DOOR CLOSER
SIGNAGE
2

Std Sapele Door
Clear width when door open from the inside of the frame to the outer face of the door is 870mm (926 Leaf)
PVC Architraves
KICKPLATES
BATHROOM LOCK
TH-TURN/INDICATOR
SIGNAGE
2

Std Sapele Door
(826mm Leaf)
PVC Architraves
KICKPLATES
BATHROOM LOCK
TH-TURN/INDICATOR
SIGNAGE
2+1

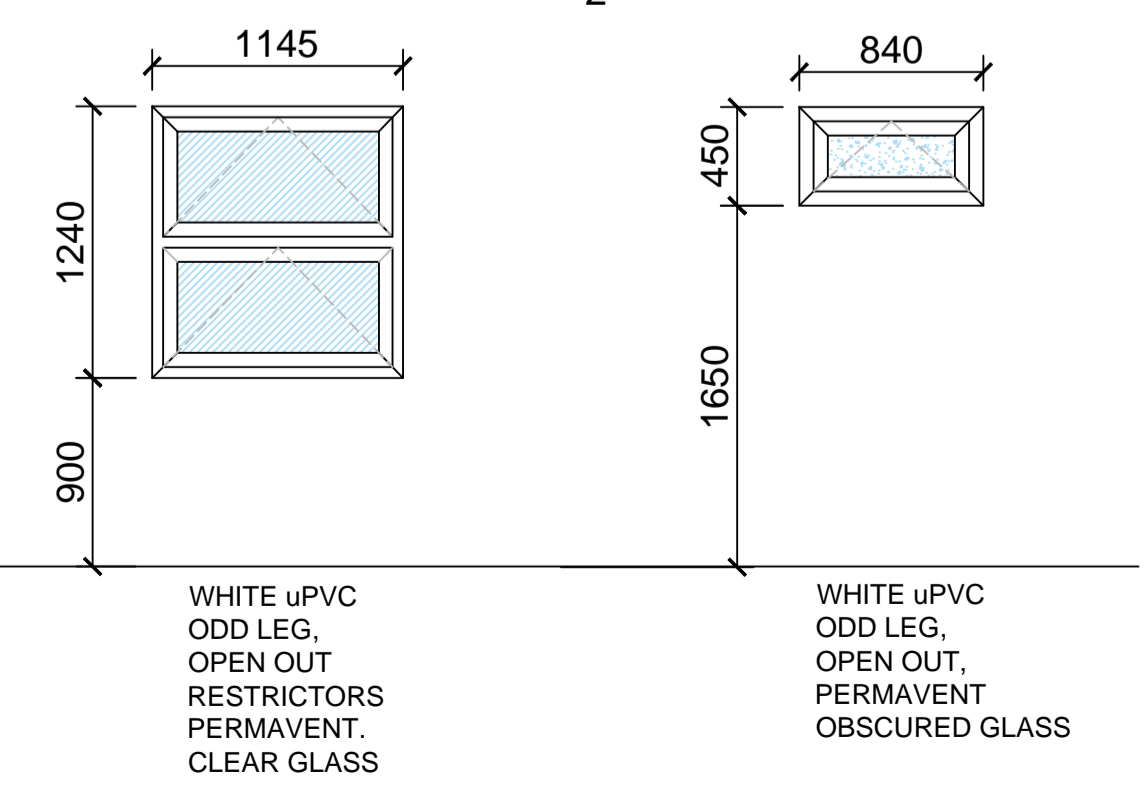

INSTASPACE

UNIT 5, DULEEK BUSINESS PARK, DULEEK, CO MEATH
TEL: 041 988 2656 FAX: 041 988 2657
www.instaspace.ie info@instaspace.ie

Client
ST GEROGE'S NS
CLOGHEDER, BALBRIGGAN
CO DUBLIN

Project Name, Address, Description
PROPOSED TEMPORARY ACCOMODATION FLOOR PLAN ELEVATIONS, SECTION & D+W SCHEDULE

Drawn AR Sheet
Date 06/12/2022 945.0.2
Scale 1:50@A1