



BLOCK1 FIRST FLOOR PLAN area 245m²
1:100 @A1

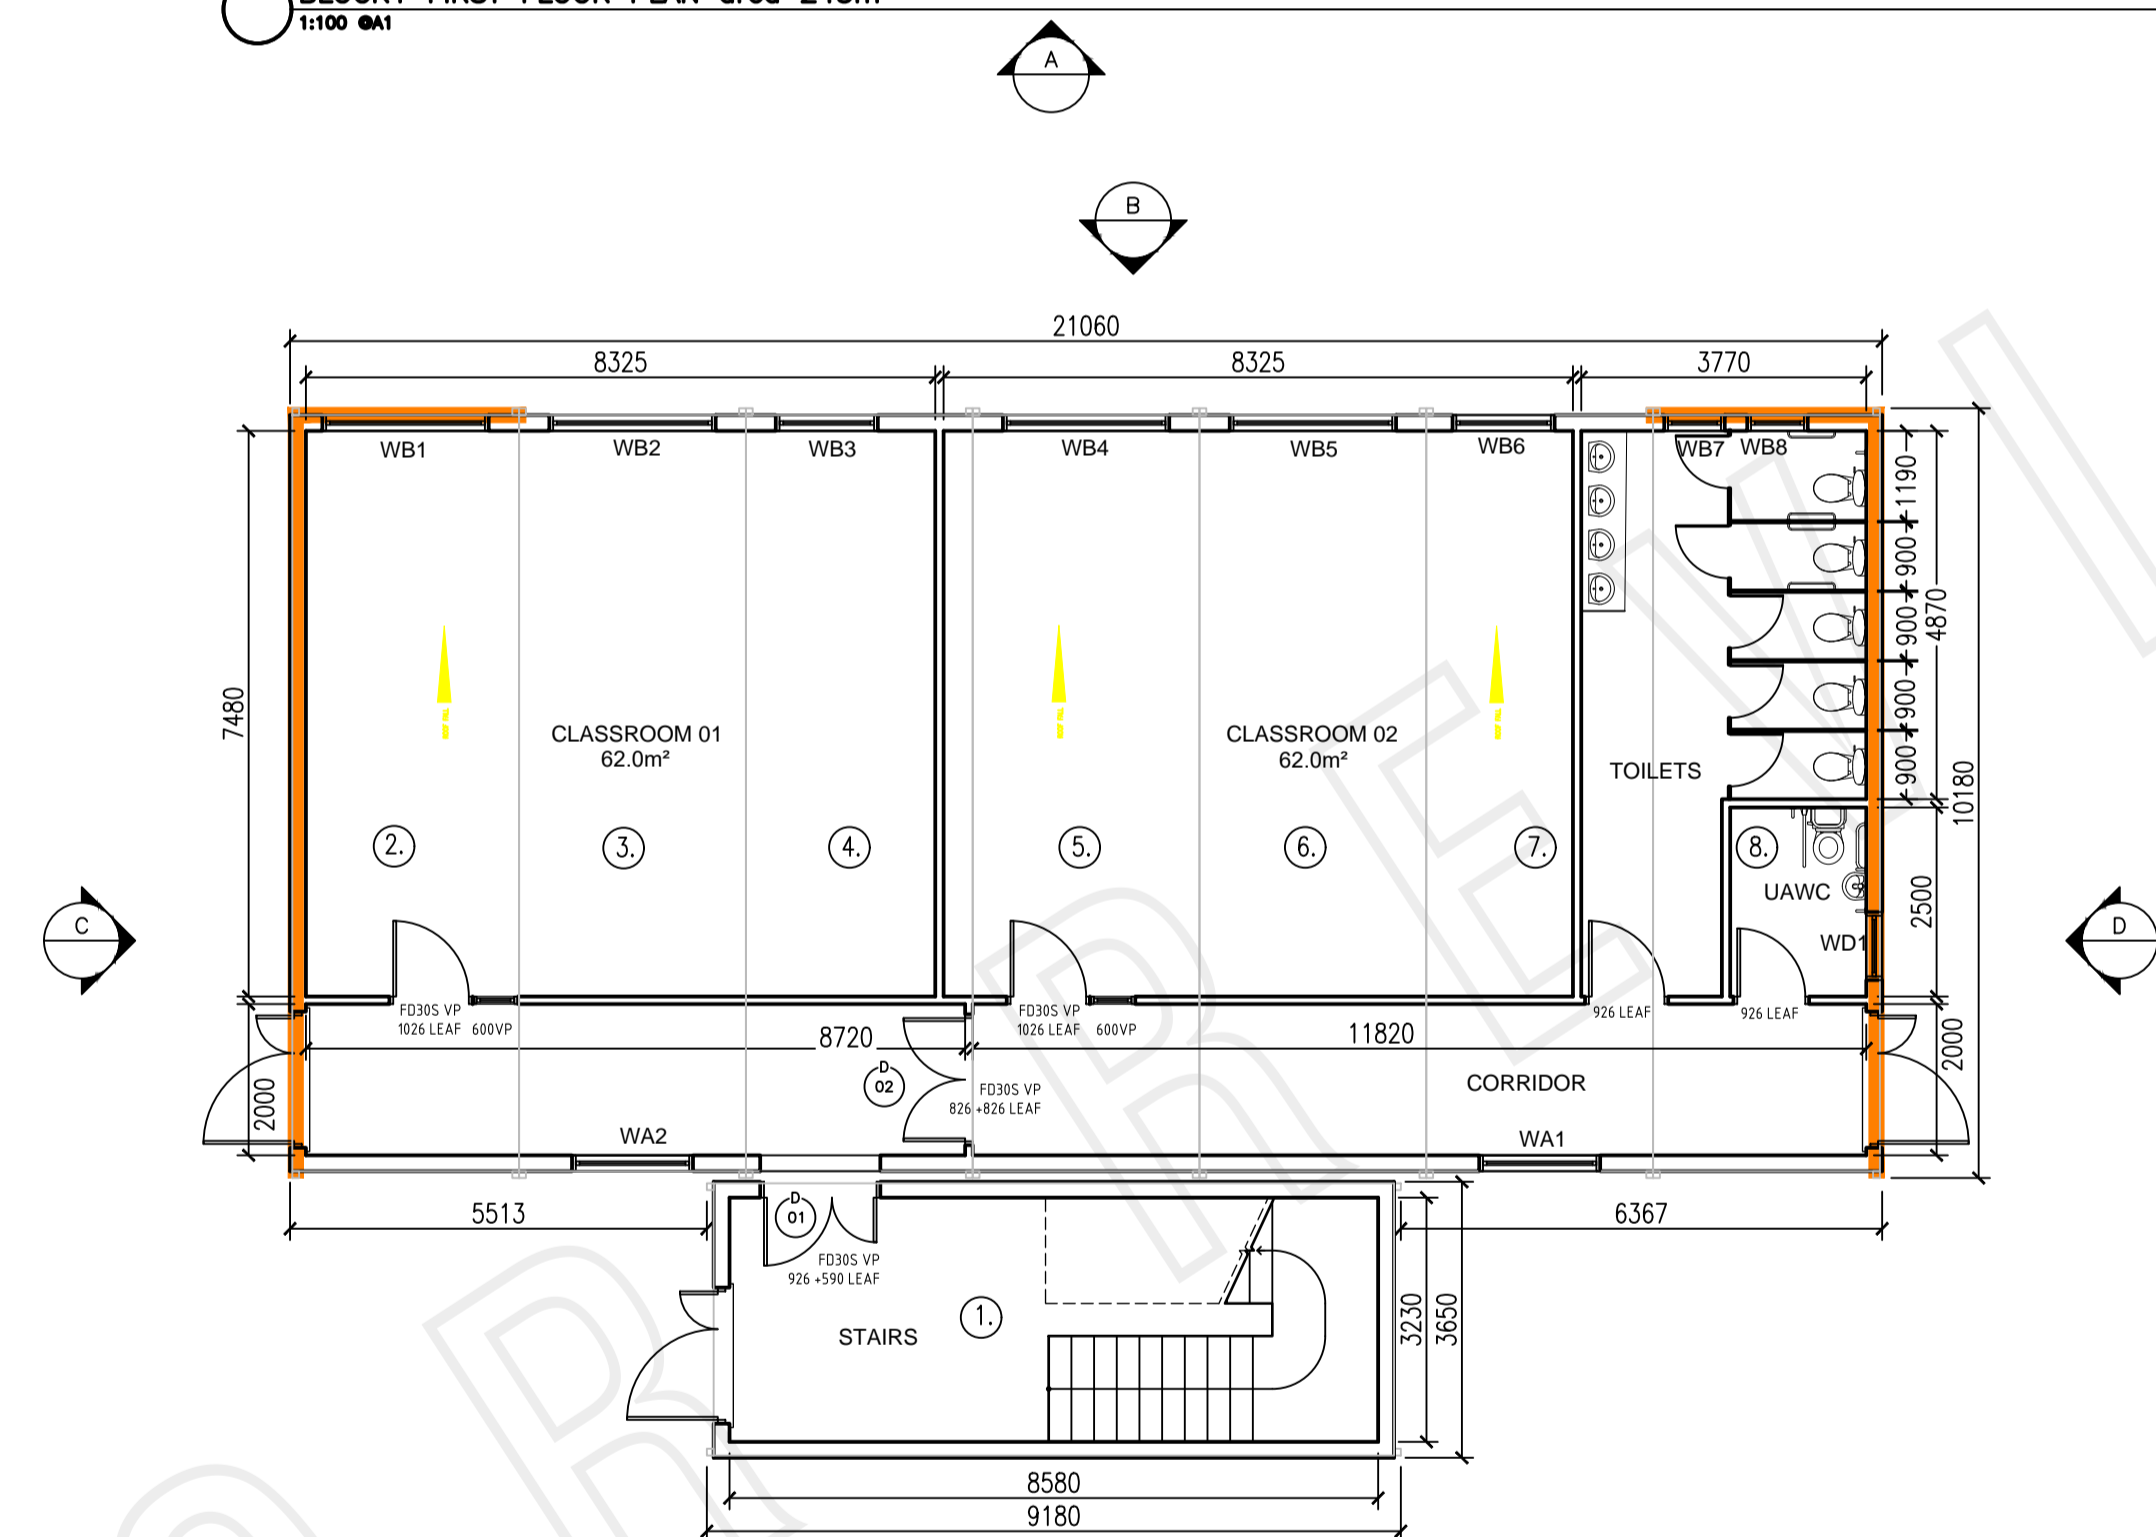



BLOCK1 GROUND FLOOR PLAN area 245m²
1:100 @A1

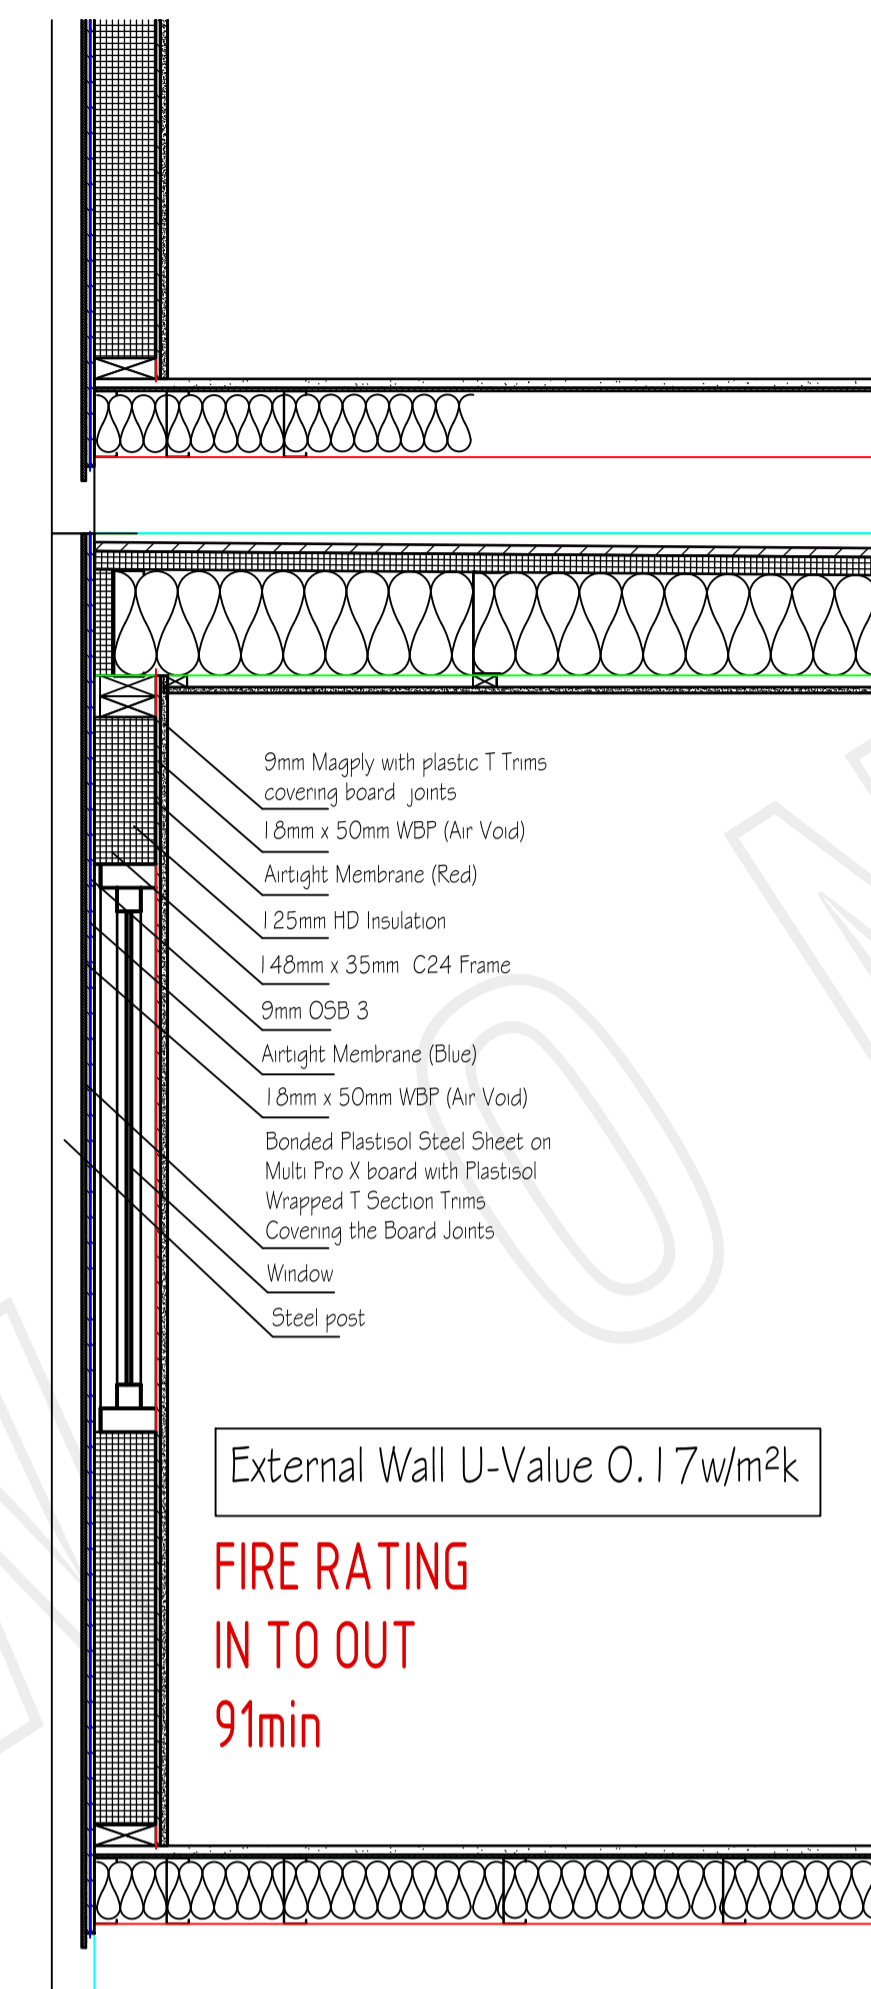


TYPICAL EXTERNAL WALL SECTION

External Wall U-Value 0.17w/m²k


FIRE RATING
IN TO OUT
91min

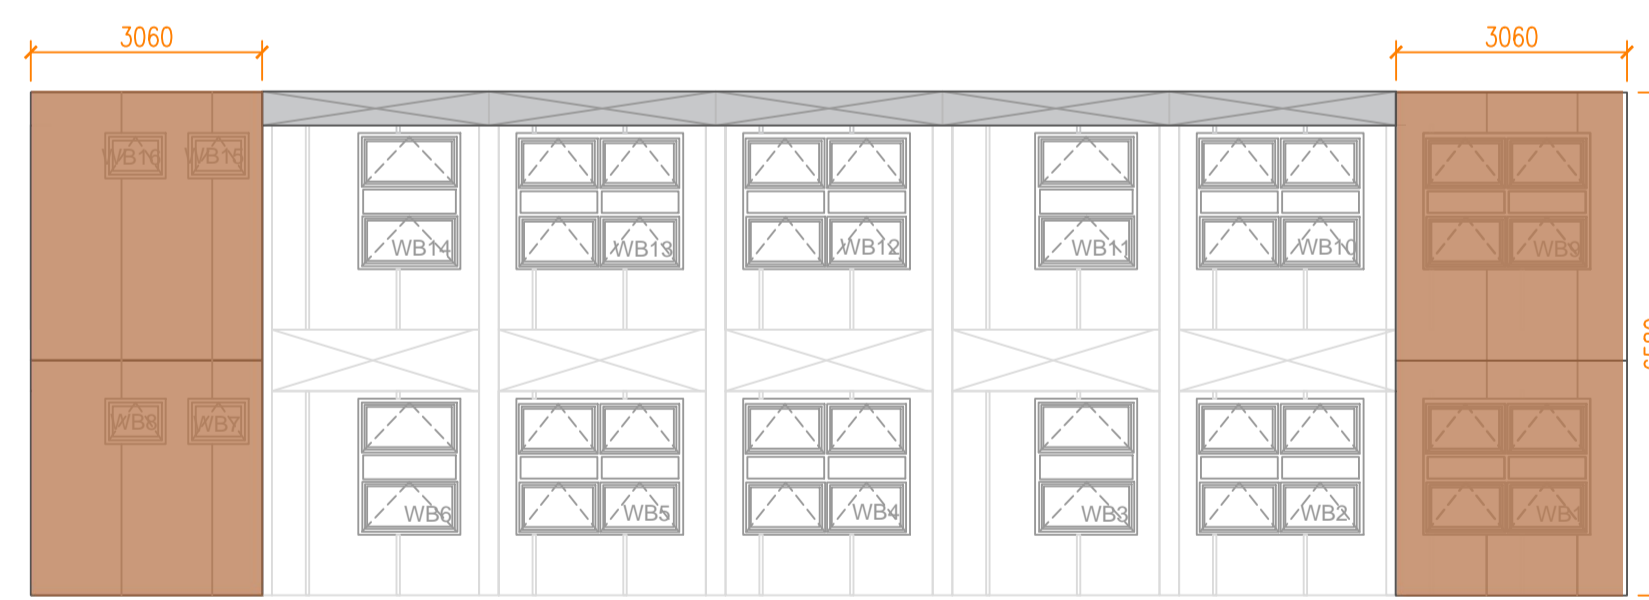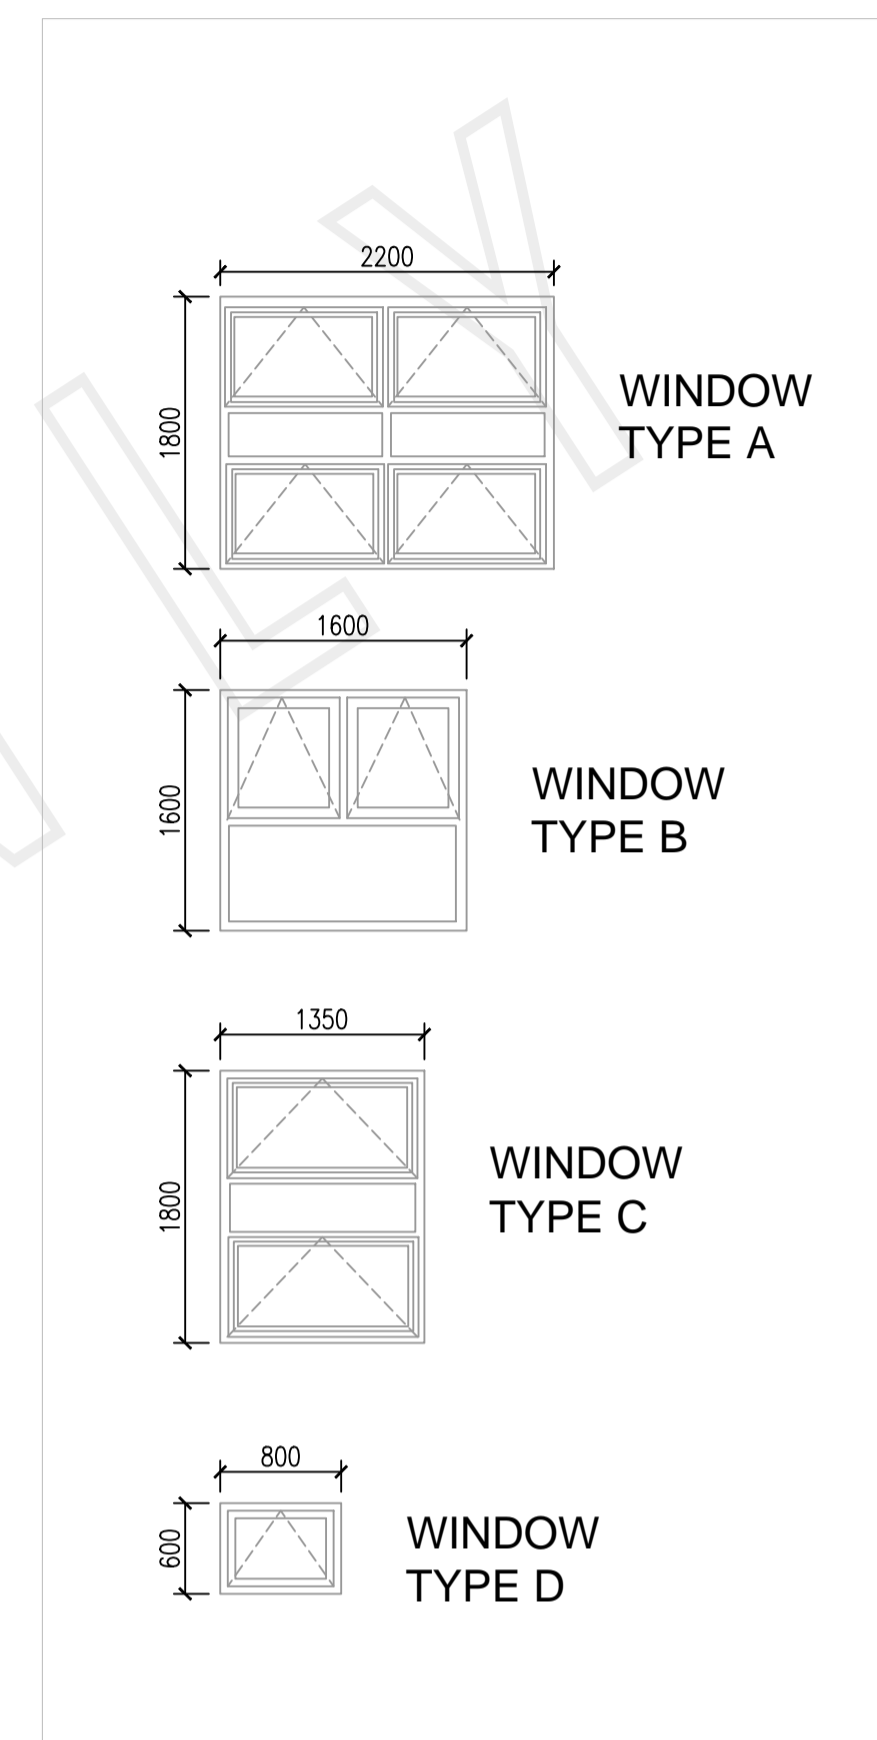


B ELEVATION
1:100 @A1

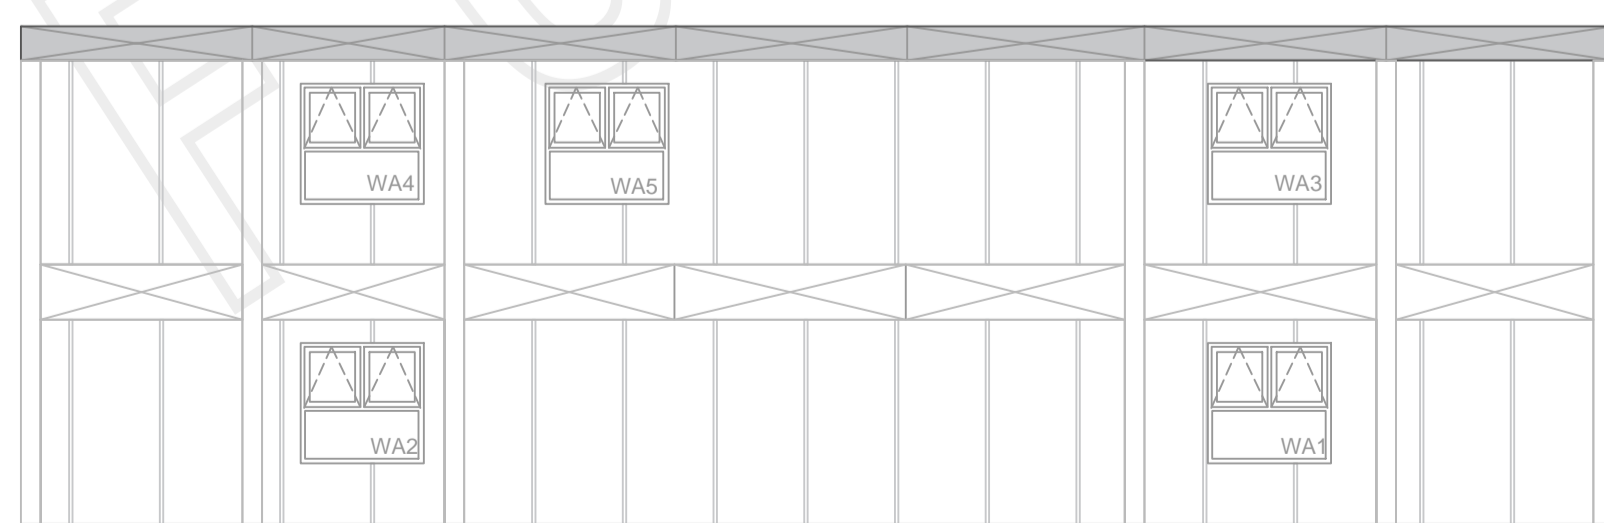

A ELEVATION
1:100 @A1

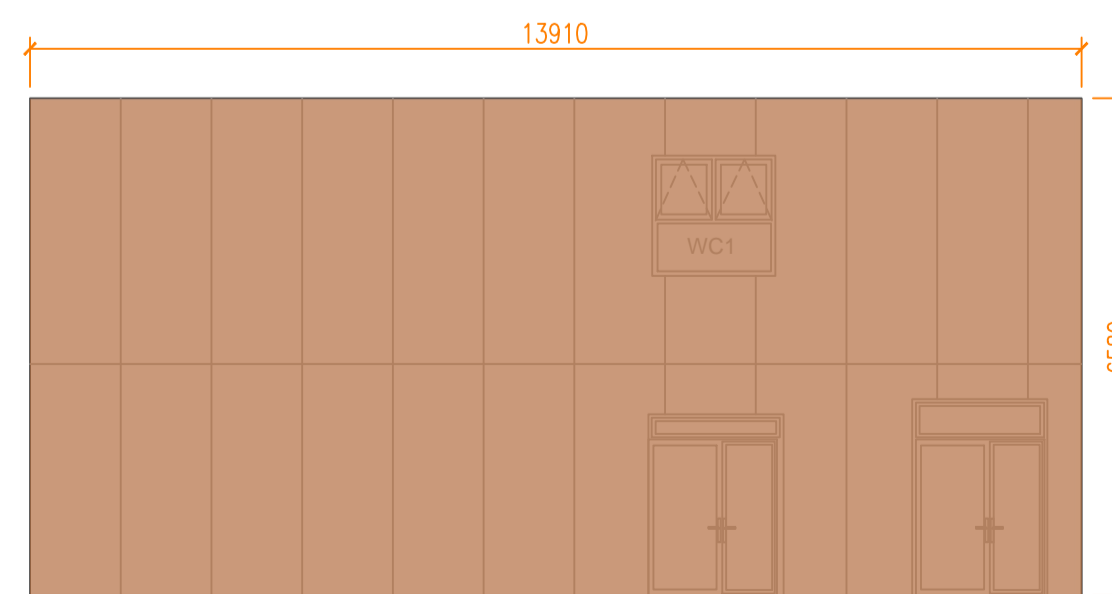

C ELEVATION
1:100 @A1

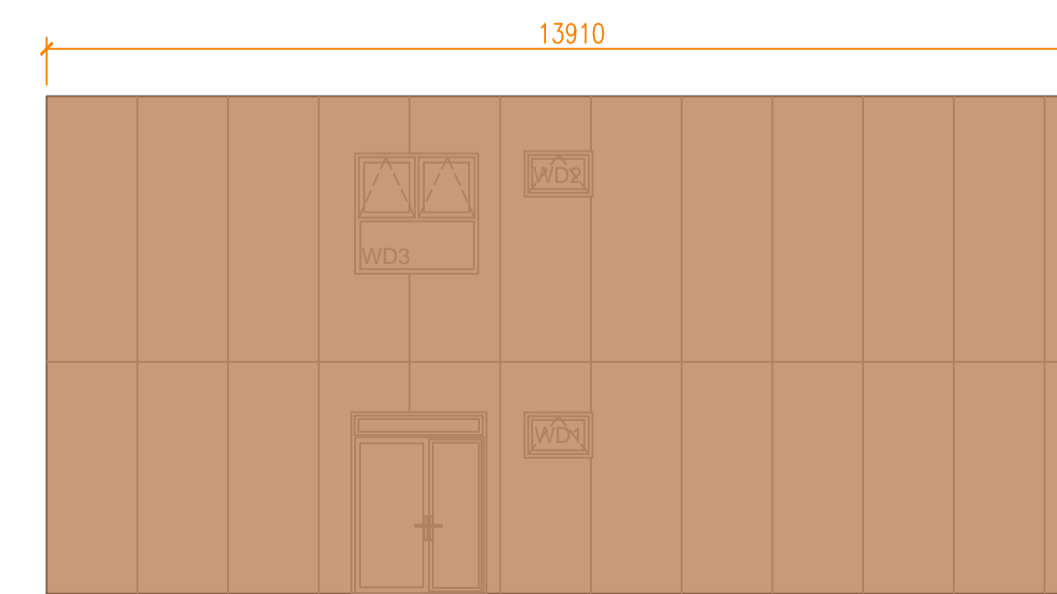

D ELEVATION
1:100 @A1

General Notes

No.	Revision/Issue	Date



UNIT 5, DULEEK BUSINESS PARK, DULEEK, CO MEATH
TEL: 041 988 2656 FAX: 041 988 2657
www.instaspace.ie info@instaspace.ie

Client
CASHEL CC
CASHEL
CO TIPPERARY

Project Name, Address, Description
BLOCK1 FLOOR PLANS +
ELEVATIONS & SECTION

Drawn AR	Sheet 825.0.3
Date 30/06/2021	Scale 1:100 @A1

CASHLEBL1
20/05/2021