



BLOCK 2 FIRST FLOOR PLAN area 245m²
1:100 @A1

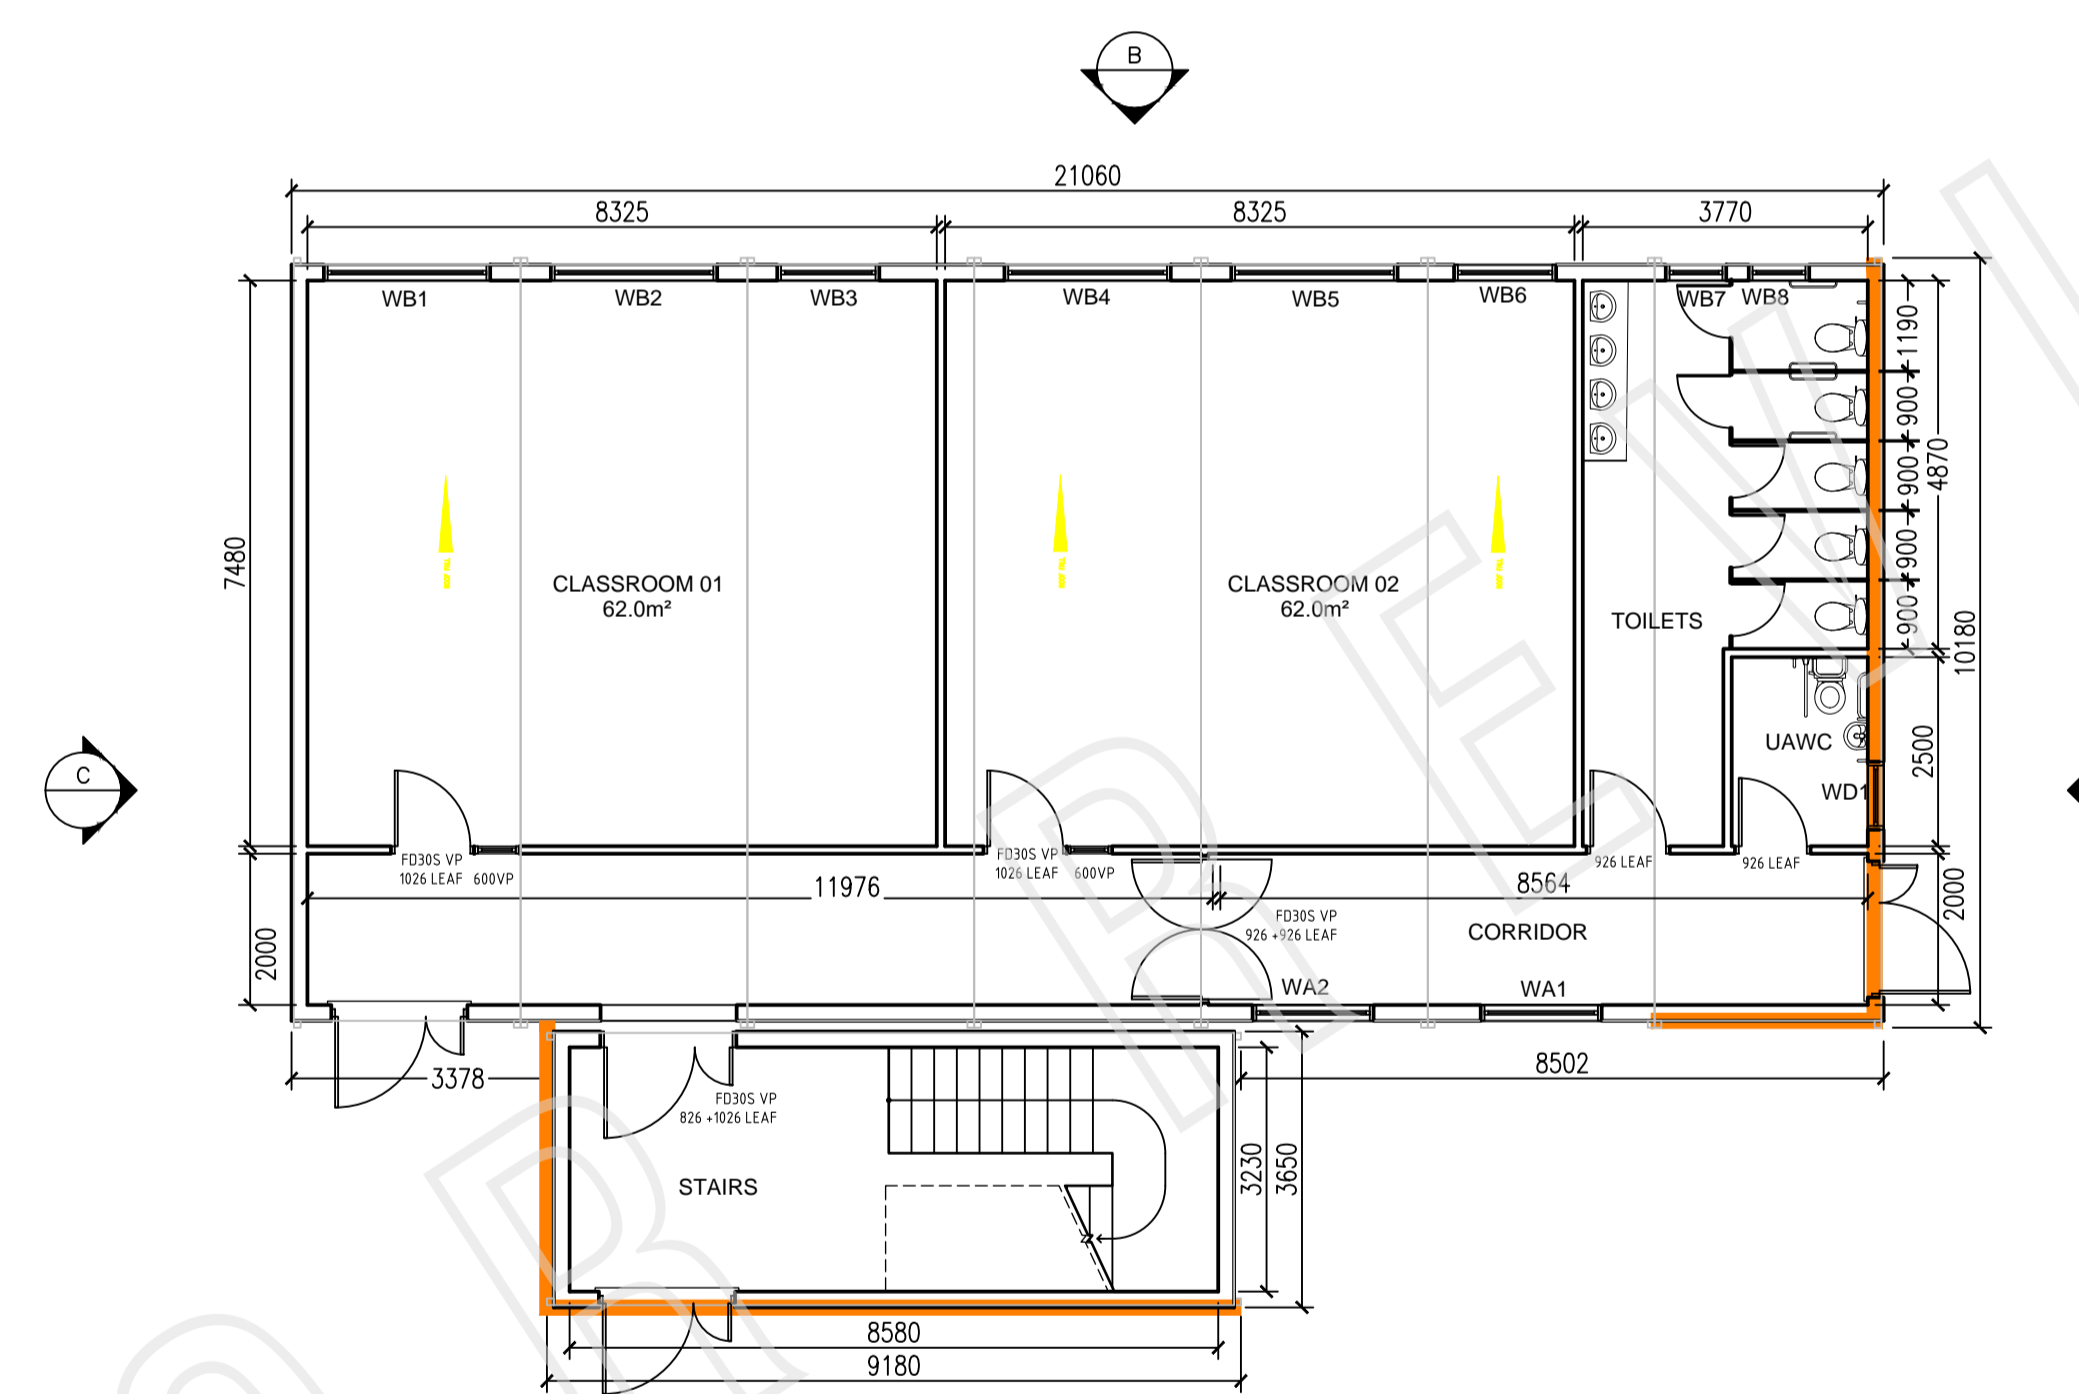



BLOCK 2 GROUND FLOOR PLAN area 245m²
1:100 @A1

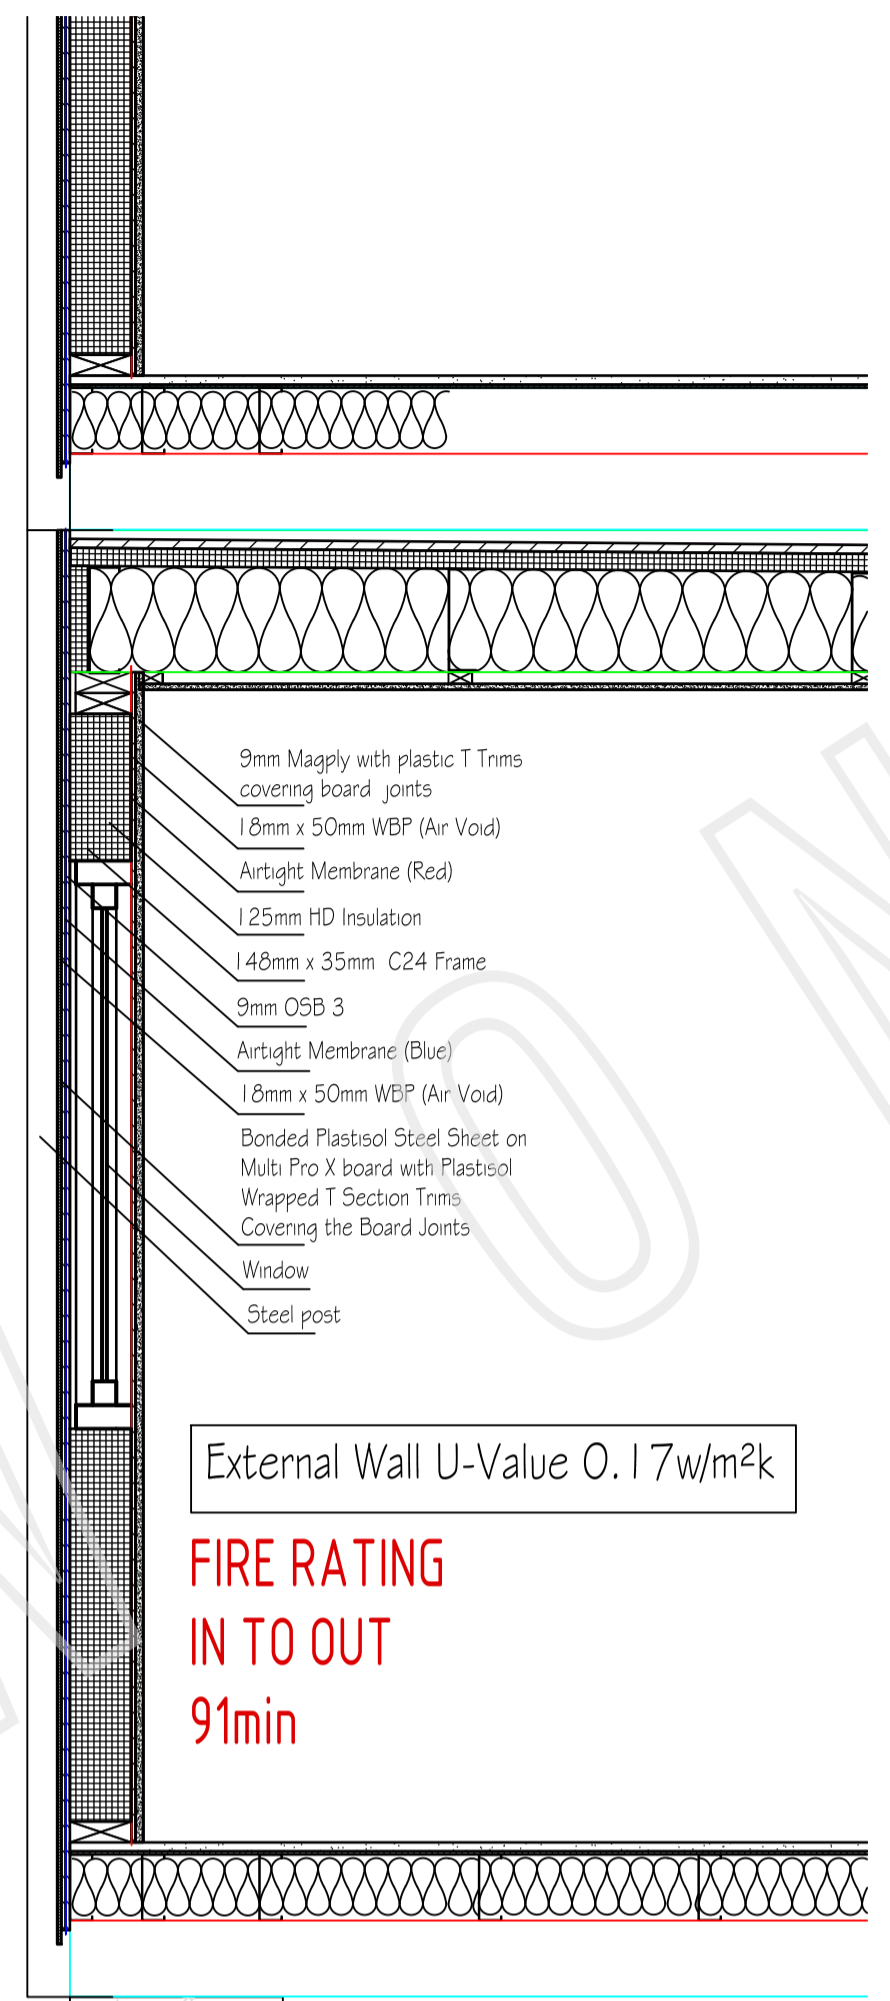


TYPICAL EXTERNAL WALL SECTION

External Wall U-Value 0.17w/m²k


FIRE RATING
IN TO OUT
91min

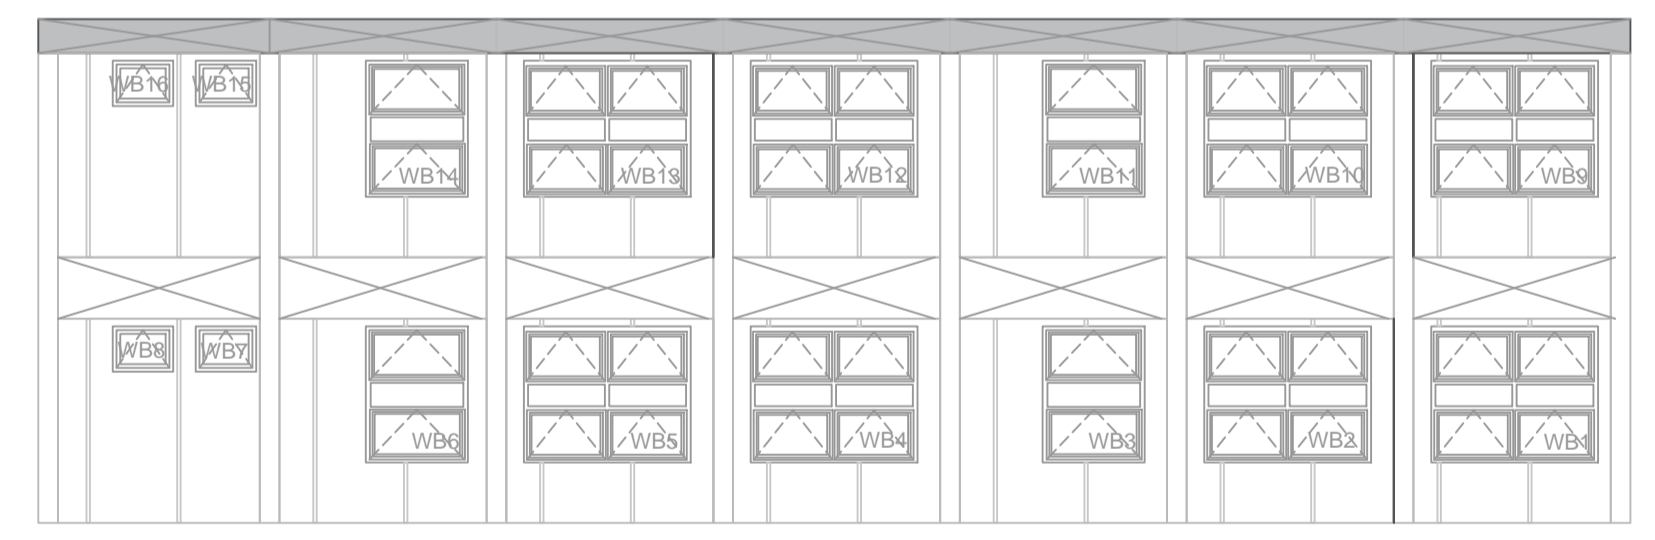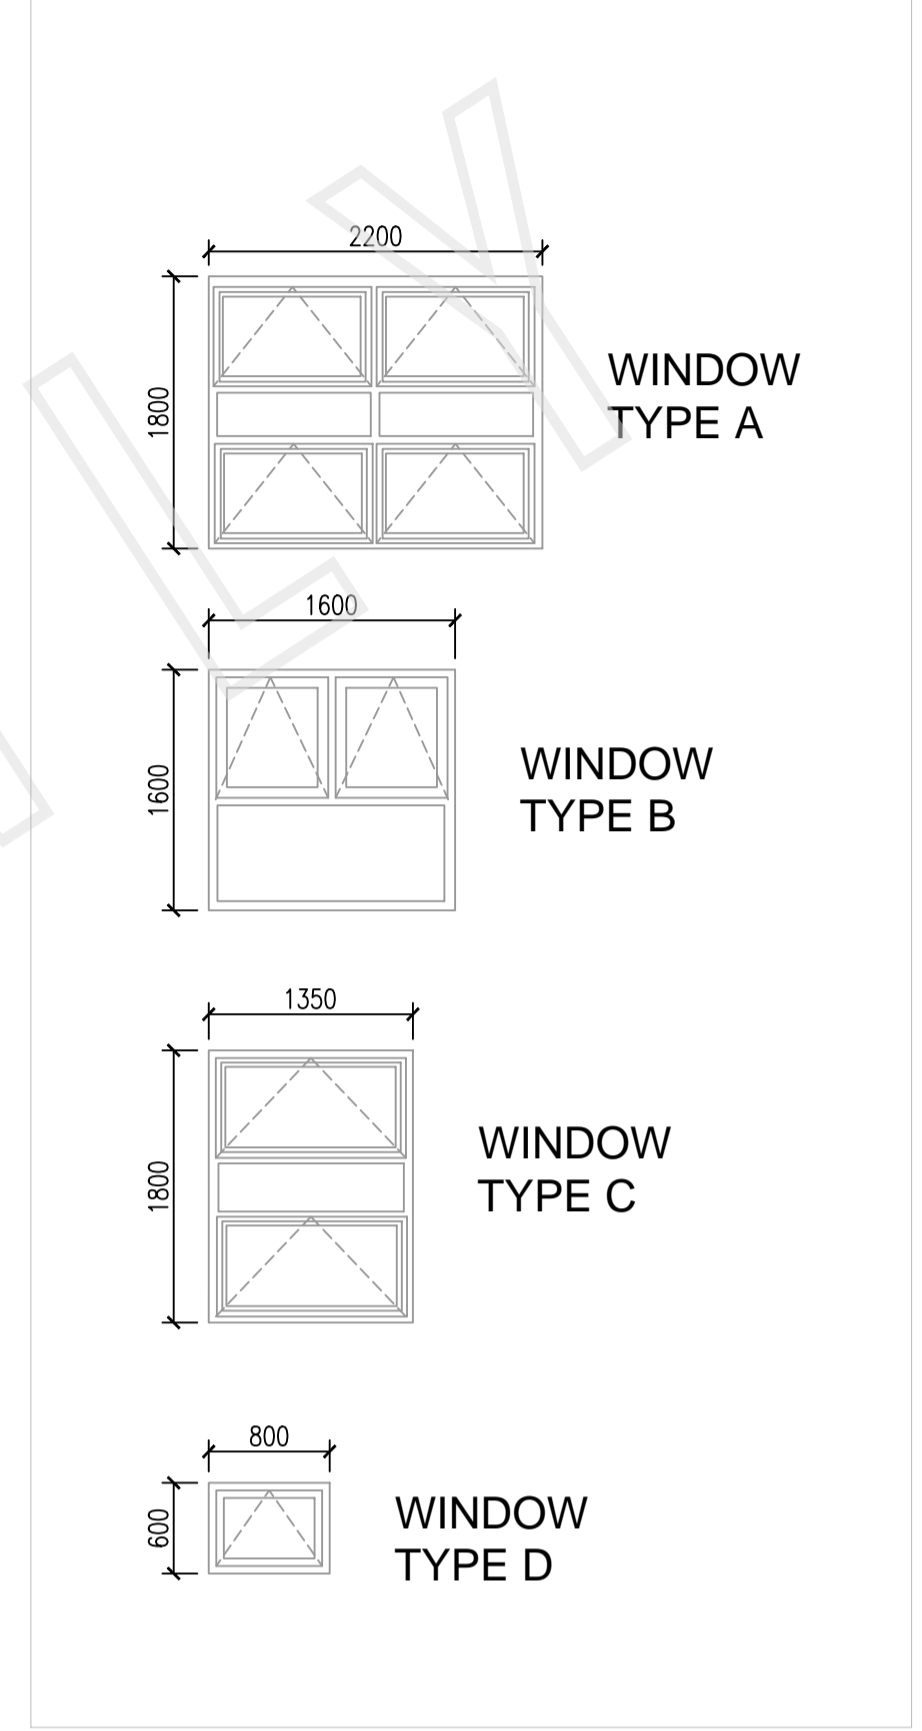


ELEVATION B
1:100 @A1

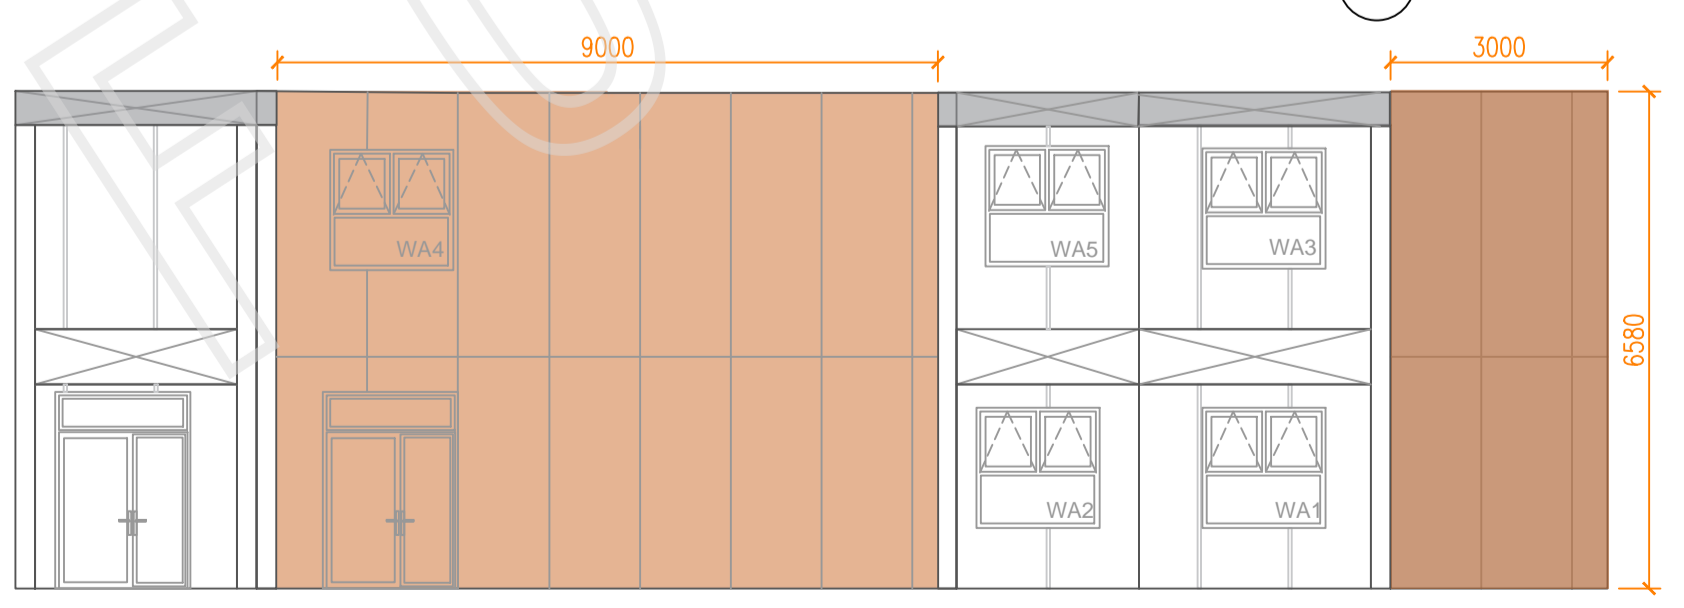

ELEVATION A
1:100 @A1

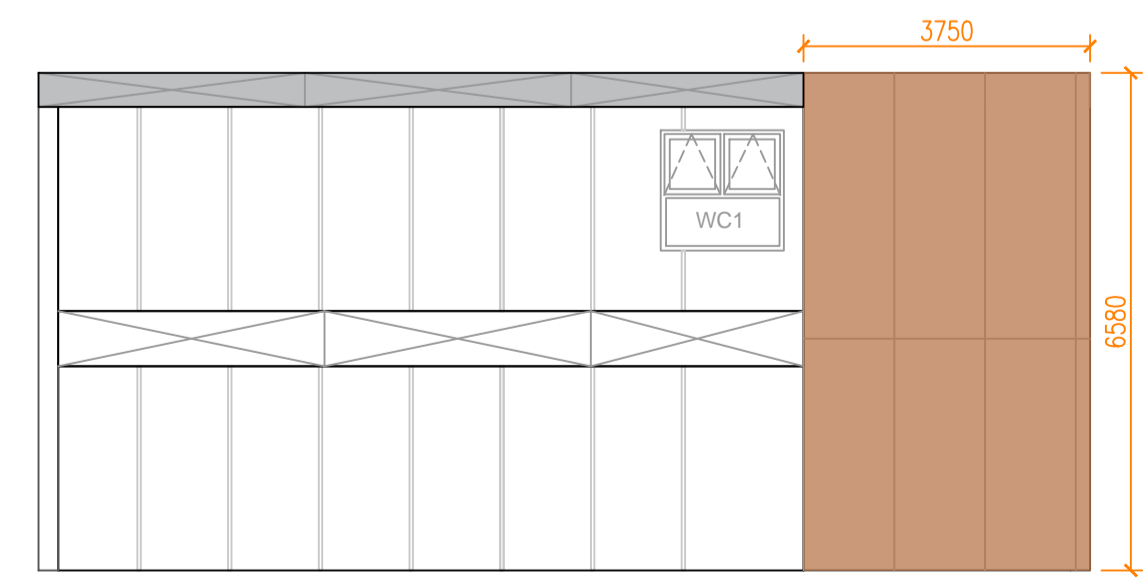

ELEVATION C
1:100 @A1

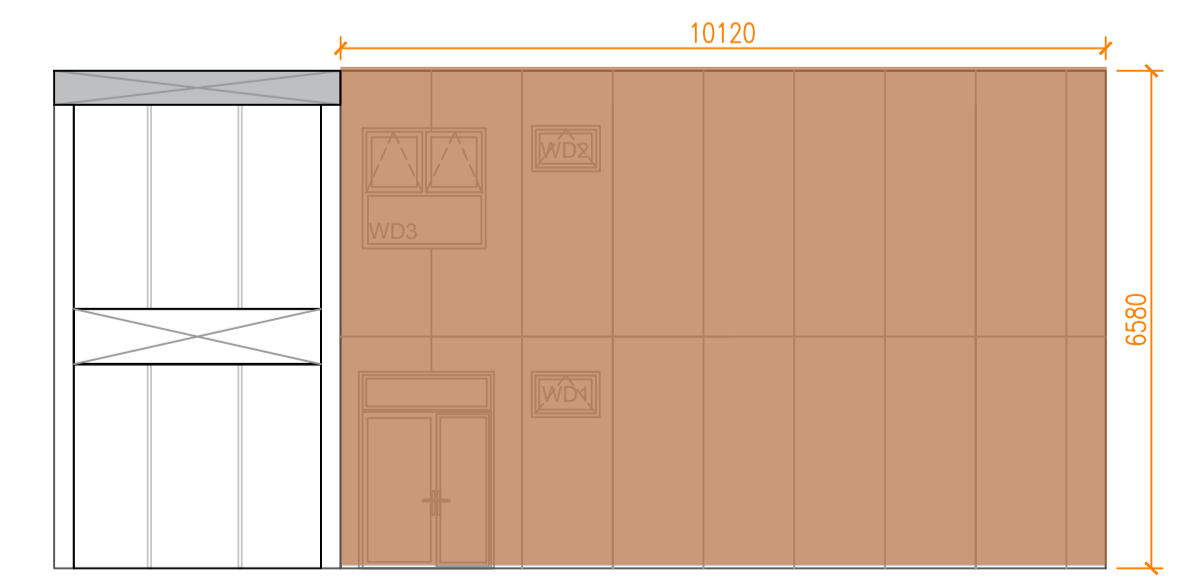

ELEVATION D
1:100 @A1

General Notes		
No.	Revision/Issue	Date

INSTASPACE

UNIT 5, DULEEK BUSINESS PARK, DULEEK, CO MEATH
TEL: 041 988 2656 FAX: 041 988 2657
www.instaspace.ie info@instaspace.ie

Client
CASHEL CC
CASHEL
CO TIPPERARY

Project Name, Address, Description
BLOCK 2 FLOOR PLANS+
ELEVATIONS&SECTION

Drawn AR	Sheet 831.0.2
Date 08/06/2021	
Scale 1:100 @A1	

20/05/2021

CASHELBL2