




A ELEVATION
1:100 @A1

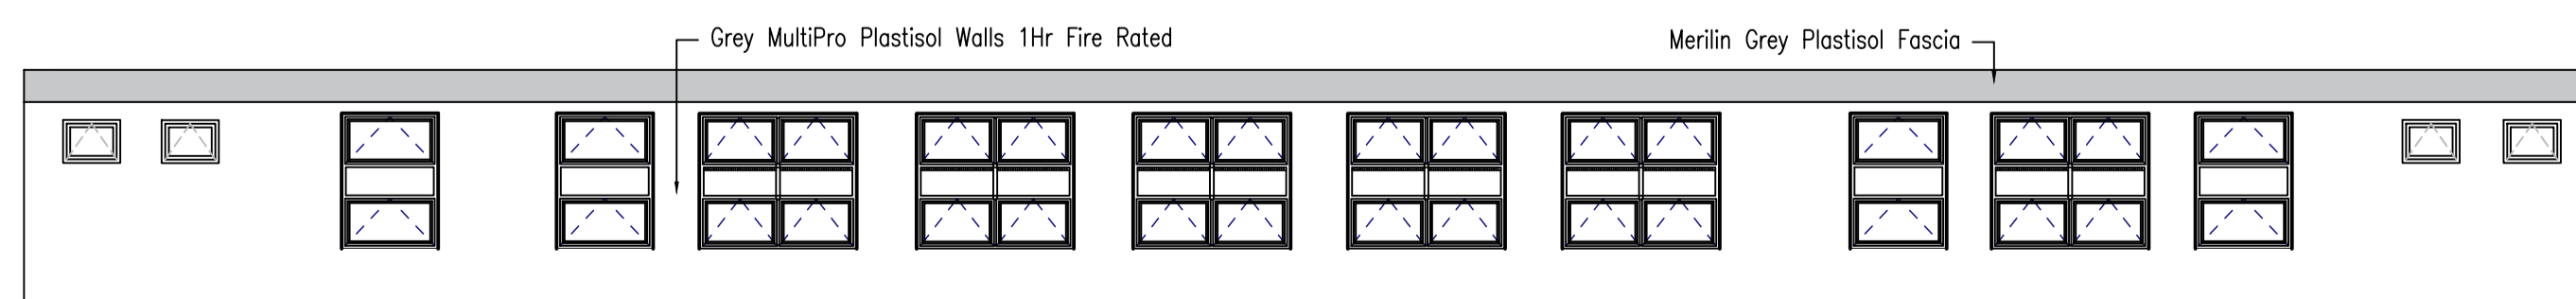

C ELEVATION
1:100 @A1

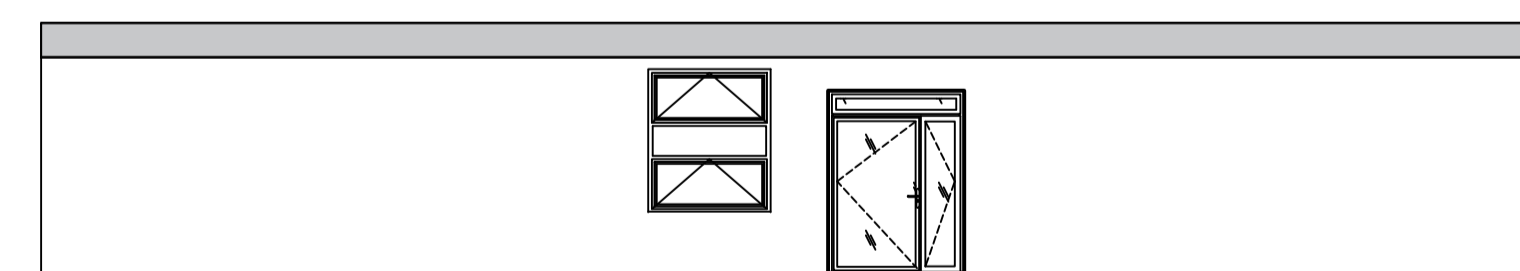

B ELEVATION
1:100 @A1

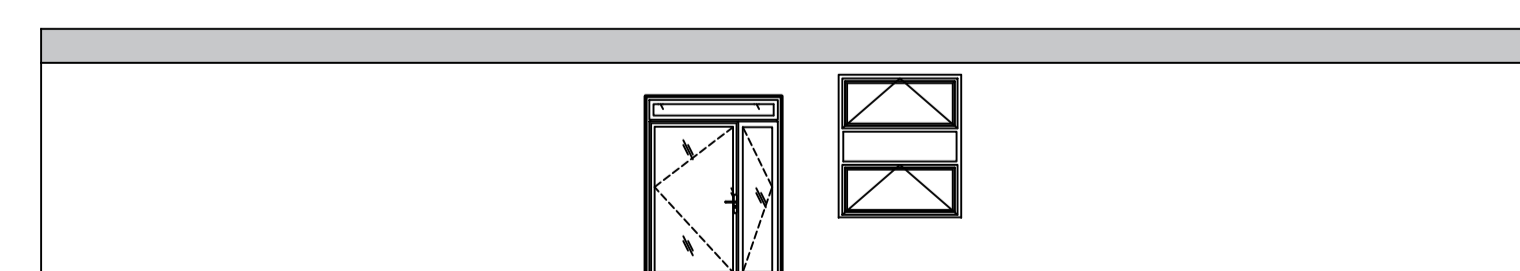

D ELEVATION
1:100 @A1

General Notes

No.	Revision/Issue	Date



UNIT 5, DULEEK BUSINESS PARK, DULEEK, CO MEATH
TEL: 041 988 2656 FAX: 041 988 2657
www.instaspace.ie info@instaspace.ie

Client
**INCHICORE
FRAMEWORK**

Project Name, Address, Description
**TEMPORARY ACCOMODATION
PROPOSED FLOOR PLAN
& ELEVATIONS**

Drawn AR	Sheet
Date 15/03/2023	948.0.9
Scale 1:100 @A1	

NEW INCHICORE 2022
25/11/2022