
 
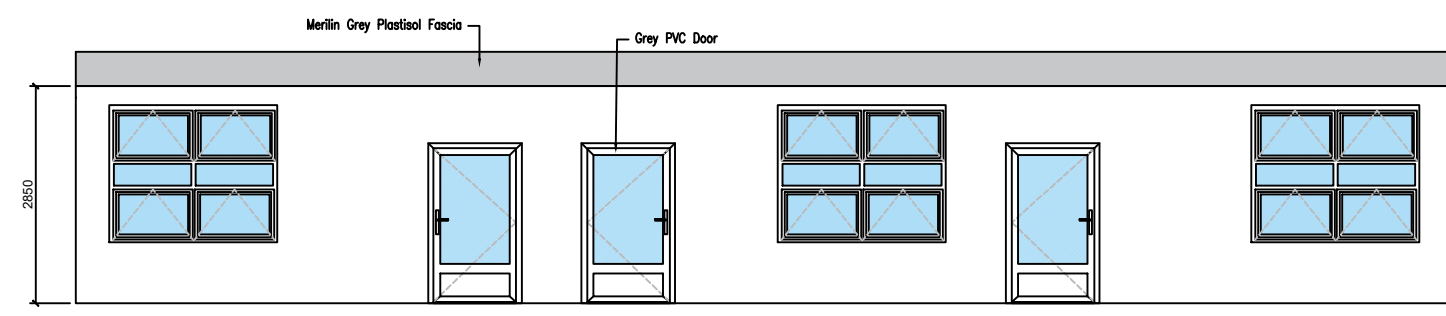
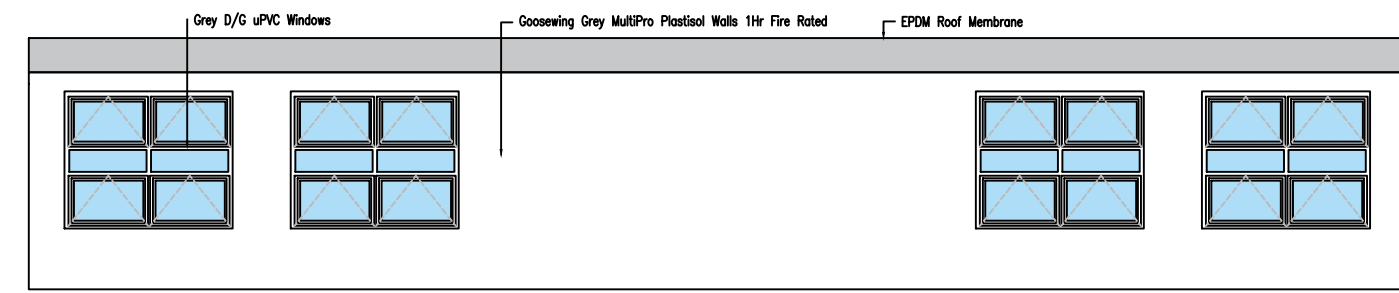


HAROLDS CROSS BL3 2023

19/12/2022

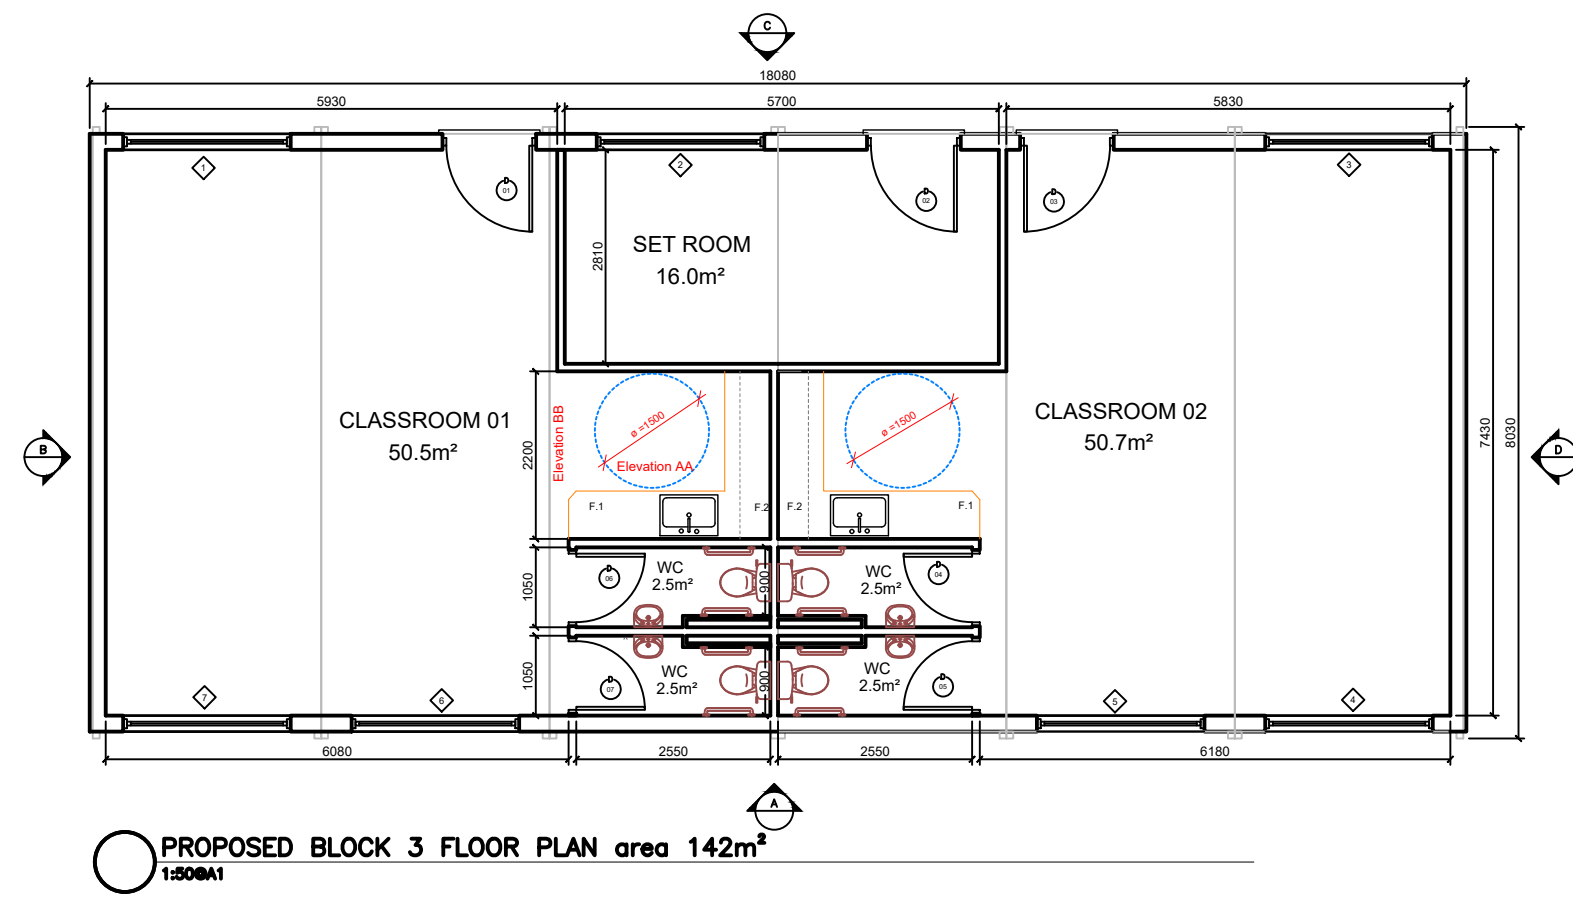

General Notes

No.	Revision/Issue	Date

INSTASPACE

UNIT 5, DULEEK BUSINESS PARK, DULEEK, CO MEATH
 TEL: 041 988 2656 FAX: 041 988 2657
 www.instaspace.ie info@instaspace.ie

Client
 HAROLD'S CROSS
 GREYHOUND
 DUBLIN 6

Project Name, Address, Description
 PROPOSED TEMP ACCOM
 BLOCK 3 FLOOR PLAN
 & ELEVATIONS

Drawn AR	Sheet
Date 27/01/2023	954.0.6
Scale 1:50@A1	