


GROUND FLOOR



FIRST FLOOR

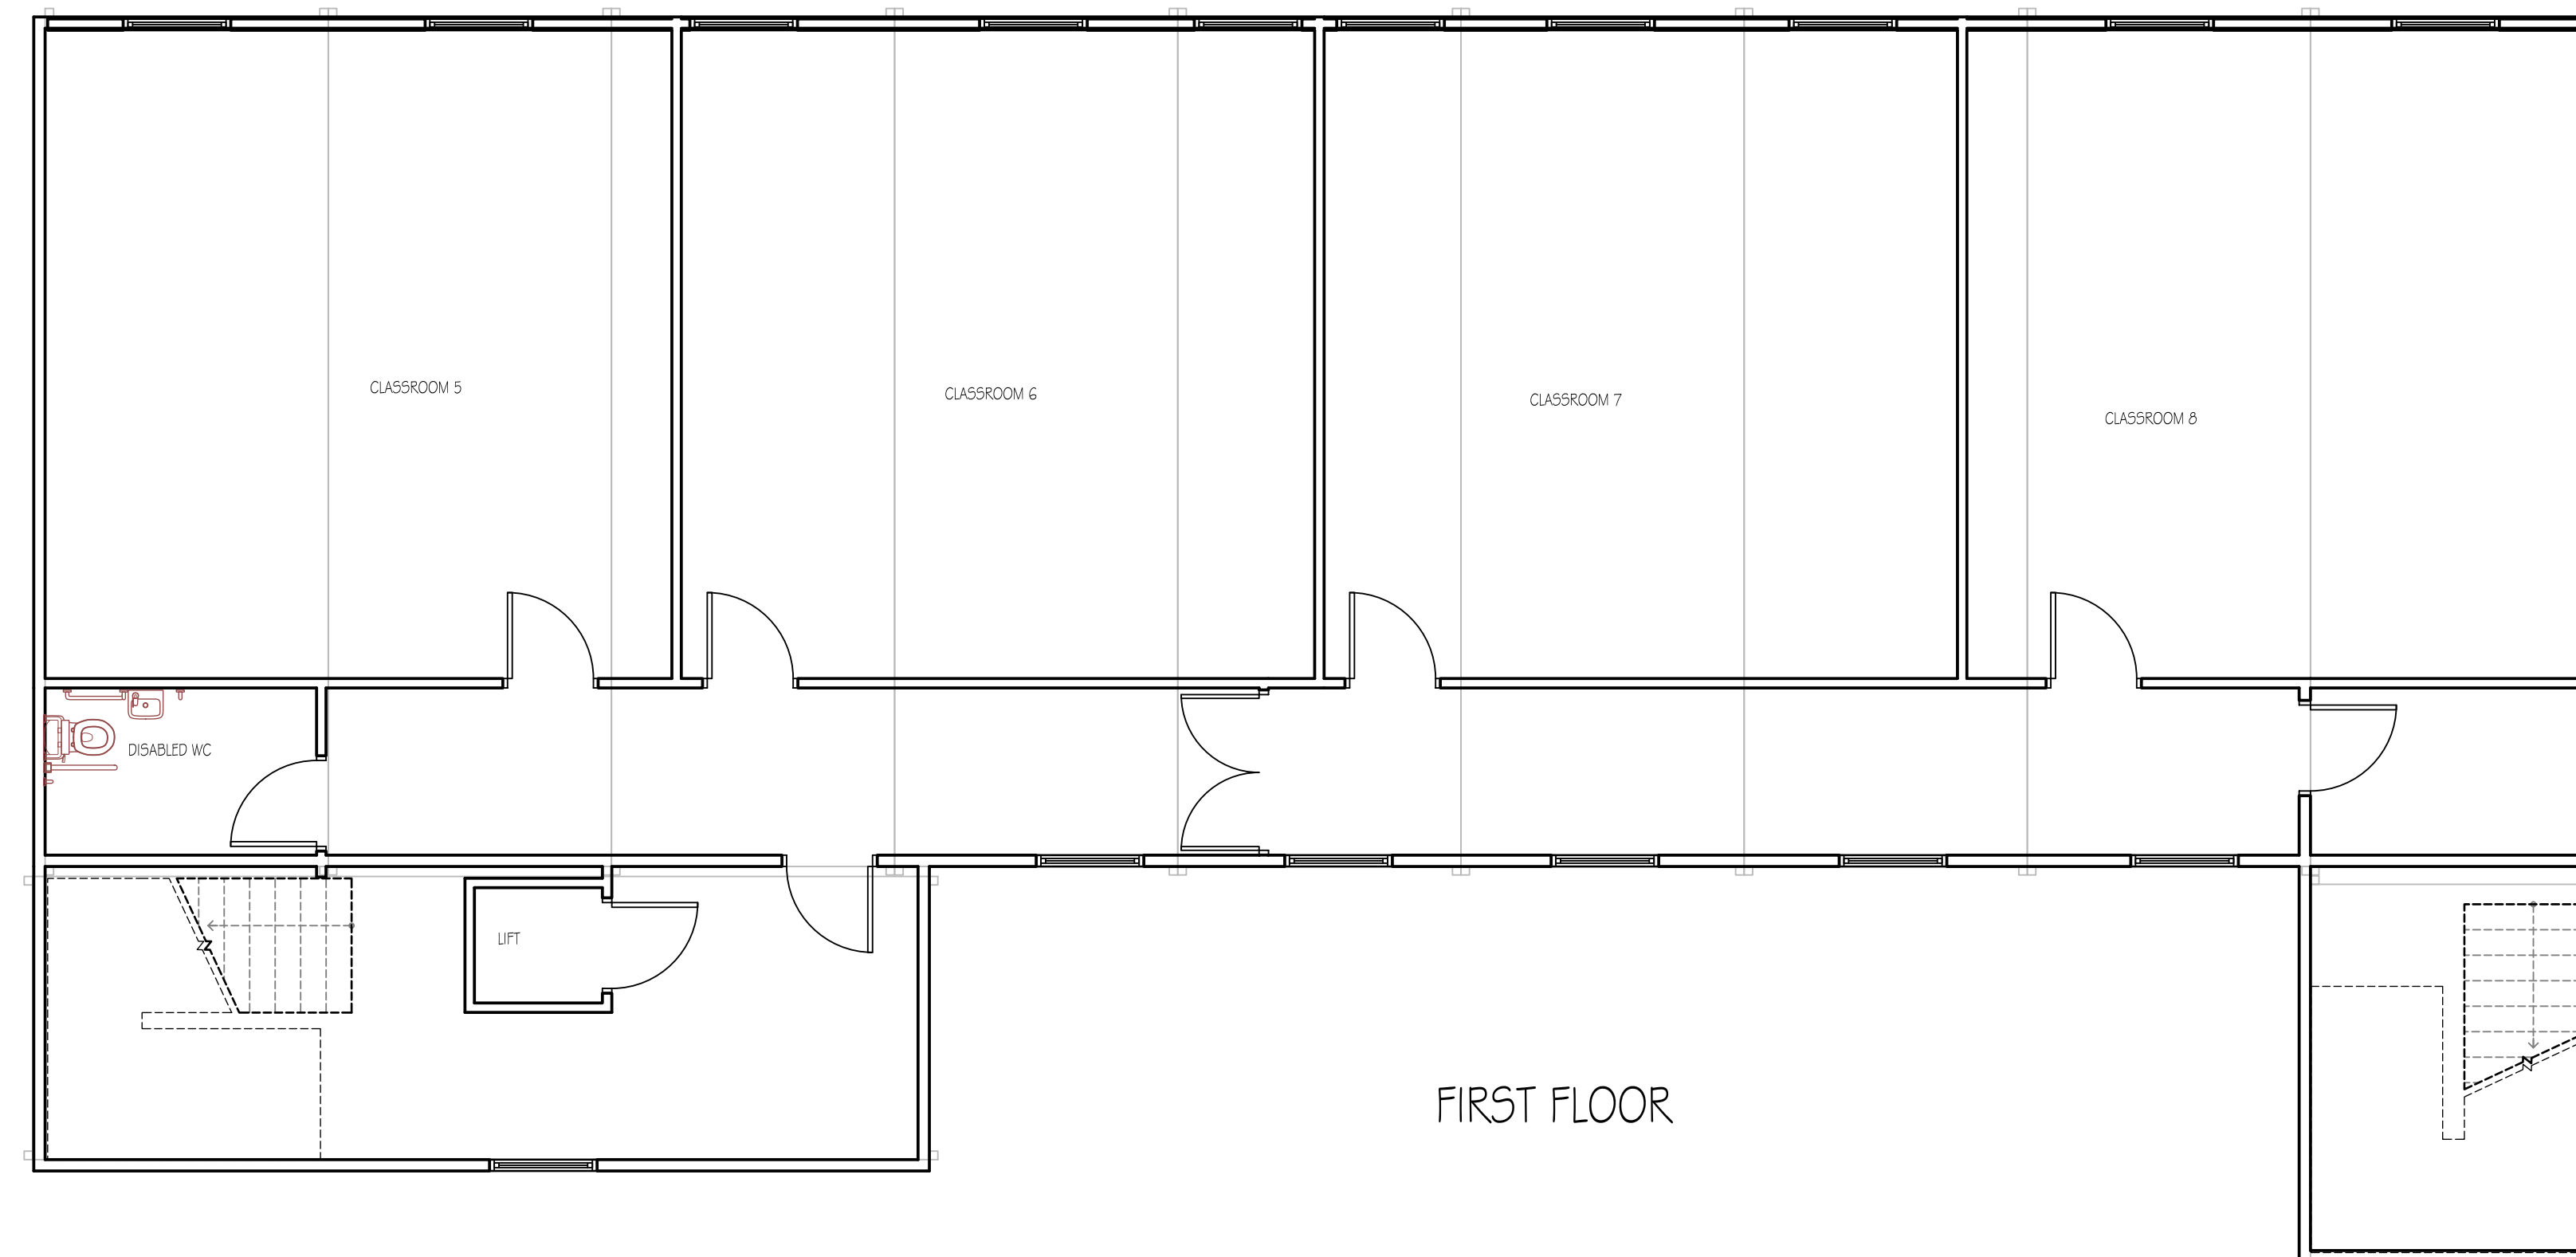

UNIT 5, DULEEK BUSINESS PARK, DULEEK, CO MEATH
TEL: 041 988 2656 FAX: 041 988 2657
www.instaspace.ie

CLIENT	ST JOSEPH'S SECONDARY SCHOOL	DRAWN	aRtis
LOCATION	Rush, Co. Dublin	DATE	7.05.2015
TITLE	Proposed Floor Plan	SCALE	1:100
		No.	313/5.13