




A - ELEVATION

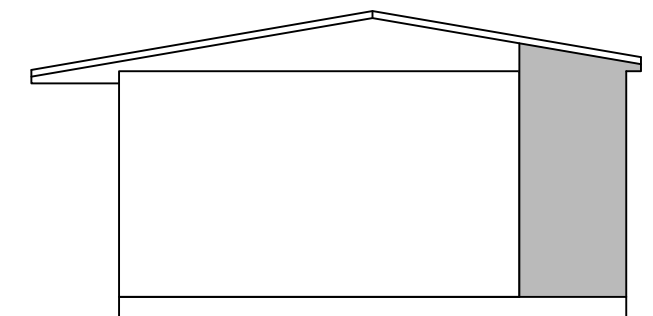

B - ELEVATION

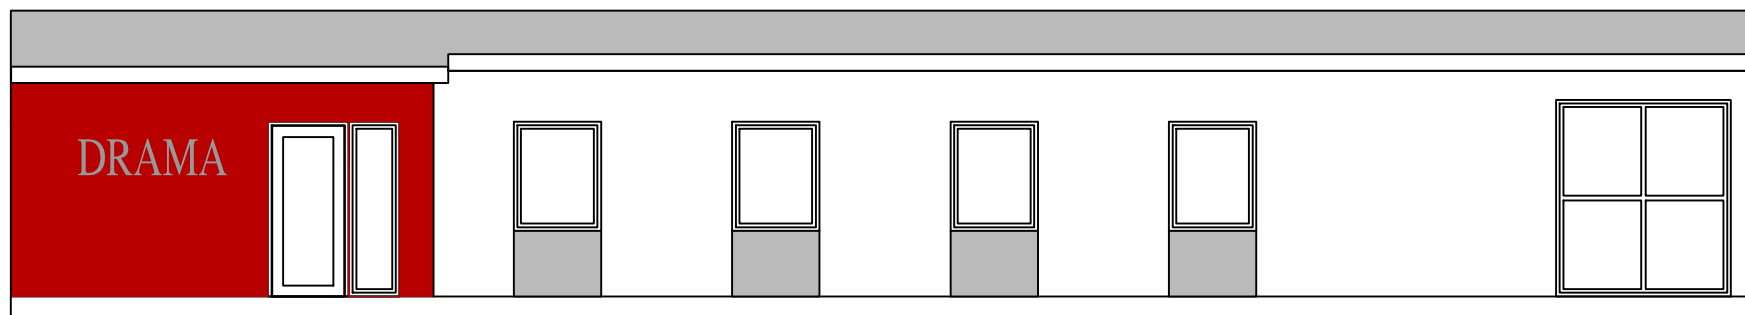

 UNIT 5, DULEEK BUSINESS PARK, DULEEK, CO MEATH TEL: 041 988 2656 FAX: 041 988 2657 www.instaspace.ie	CLIENT	Rainey Endowed Grammar School	DRAWN	AR
	ADDRESS	Magherafelt, Co.Londonderry	DATE	3.11.2014
	TITLE	Proposed Drama Suite	SCALE	1:50
			No.	243/11.14