
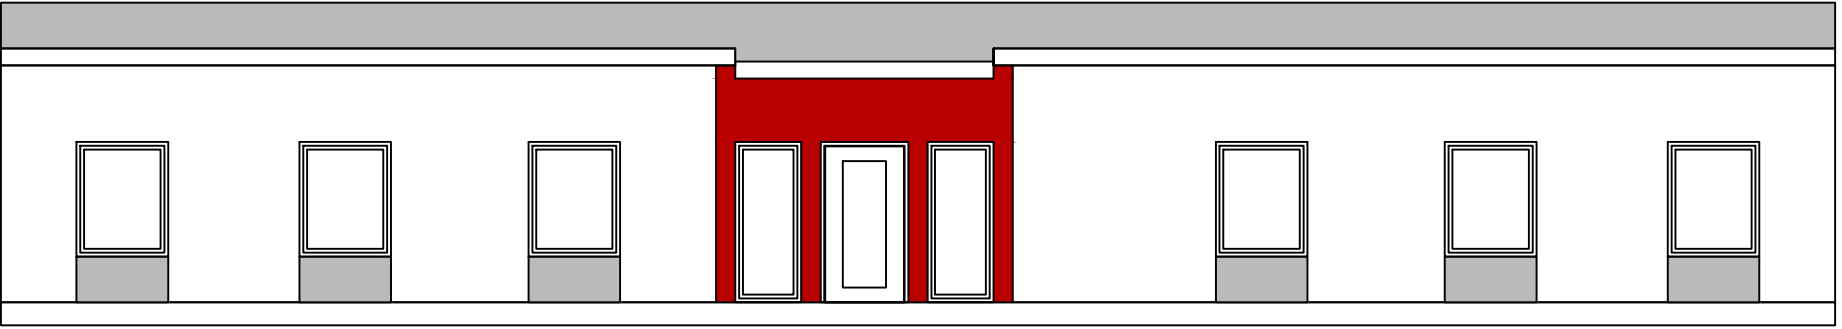



4 windows were shown on your elevation drawings. However these clash with steel posts. To keep symmetrical we can install 3 (1 each module). We can incorporate more windows if you wish - please mark location.

Door location can not be in the centre of building as it clashes with steel posts.

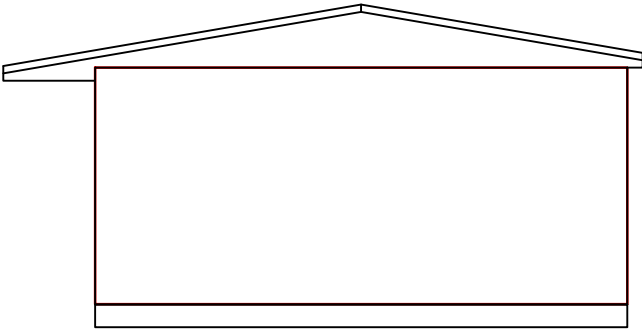

 UNIT 5, DULEEK BUSINESS PARK, DULEEK, CO MEATH TEL: 041 988 2656 FAX: 041 988 2657 www.instaspace.ie	CLIENT	Rainey Endowed Grammar School	DRAWN	AR
	ADDRESS	Magherafelt, Co.Londonderry	DATE	3.11.2014
	TITLE	Proposed General Classroom	SCALE	1:50
			No.	242/11.14