


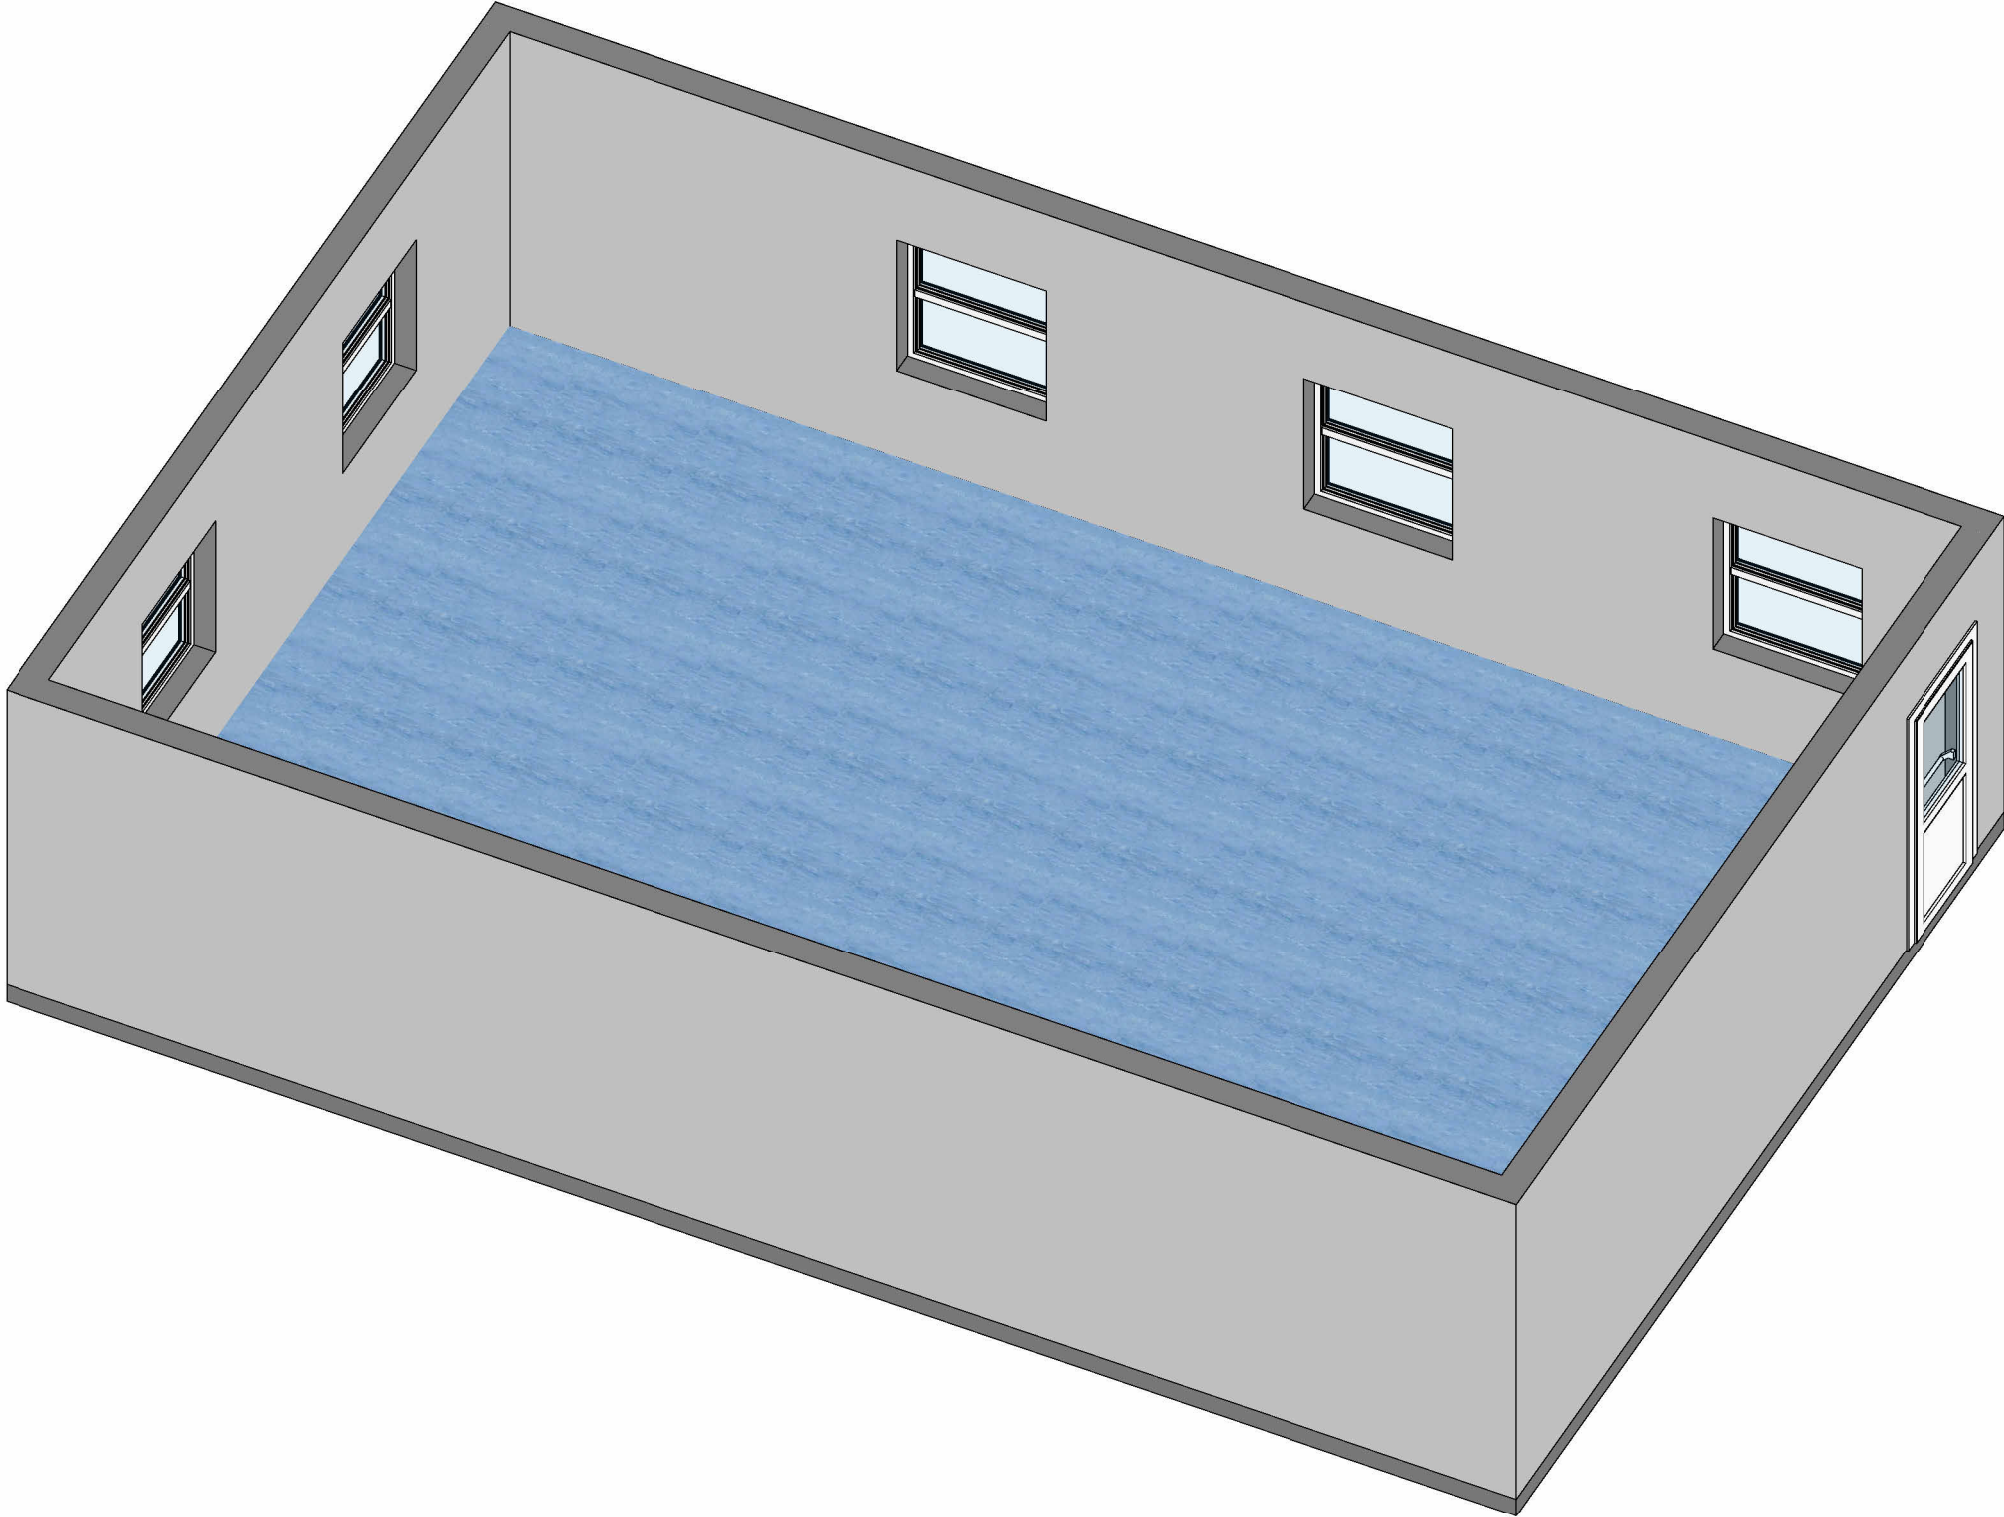

1 PERSPECTIVE 3D

No.	Description	Date	INSTASPACE Modular 	5 Duleek Business Park Duleek, Co Meath 041-9882656 www.instaspace.ie	PROJECT		CLIENT			
					MODULAR ACCOMODATION		ABBVIE PHARMA , SLIGO			
					SHEET	PERSPECTIVE 3D VIEW	Date	Project number	Scale (@ A3)	
							01/2023	963/23		
							Drawn by	DRAWING NUMBER		REV
							AR	A301		



5 Duleek Business Park
Duleek, Co Meath
041-9882656
www.instaspace.ie